



**WITH BUFFER**

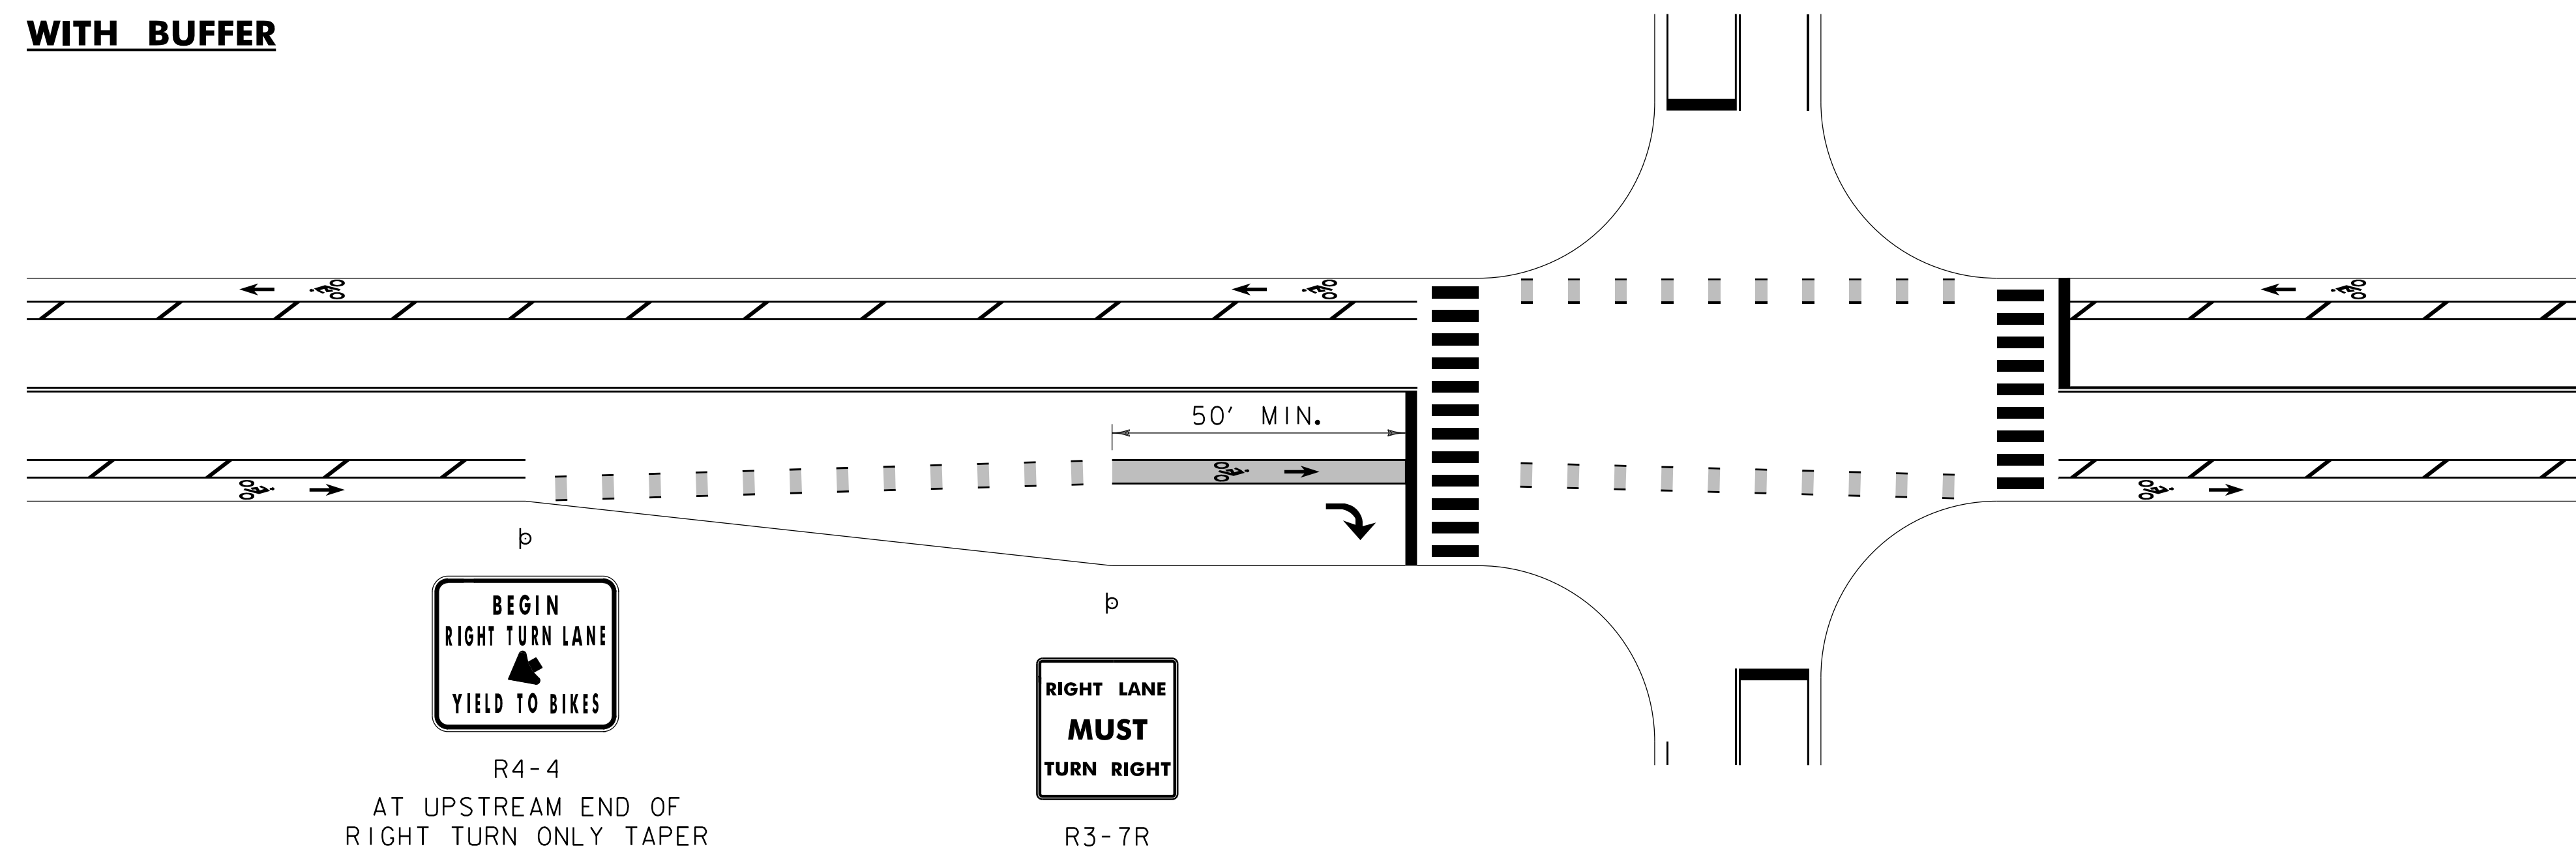

**NOTE:**

- DIAGONAL HATCHING FOR THE BUFFER SHALL BE AT 37½ DEGREES AND SPACED AT 20 FOOT INTERVALS.

**WITHOUT BUFFER**

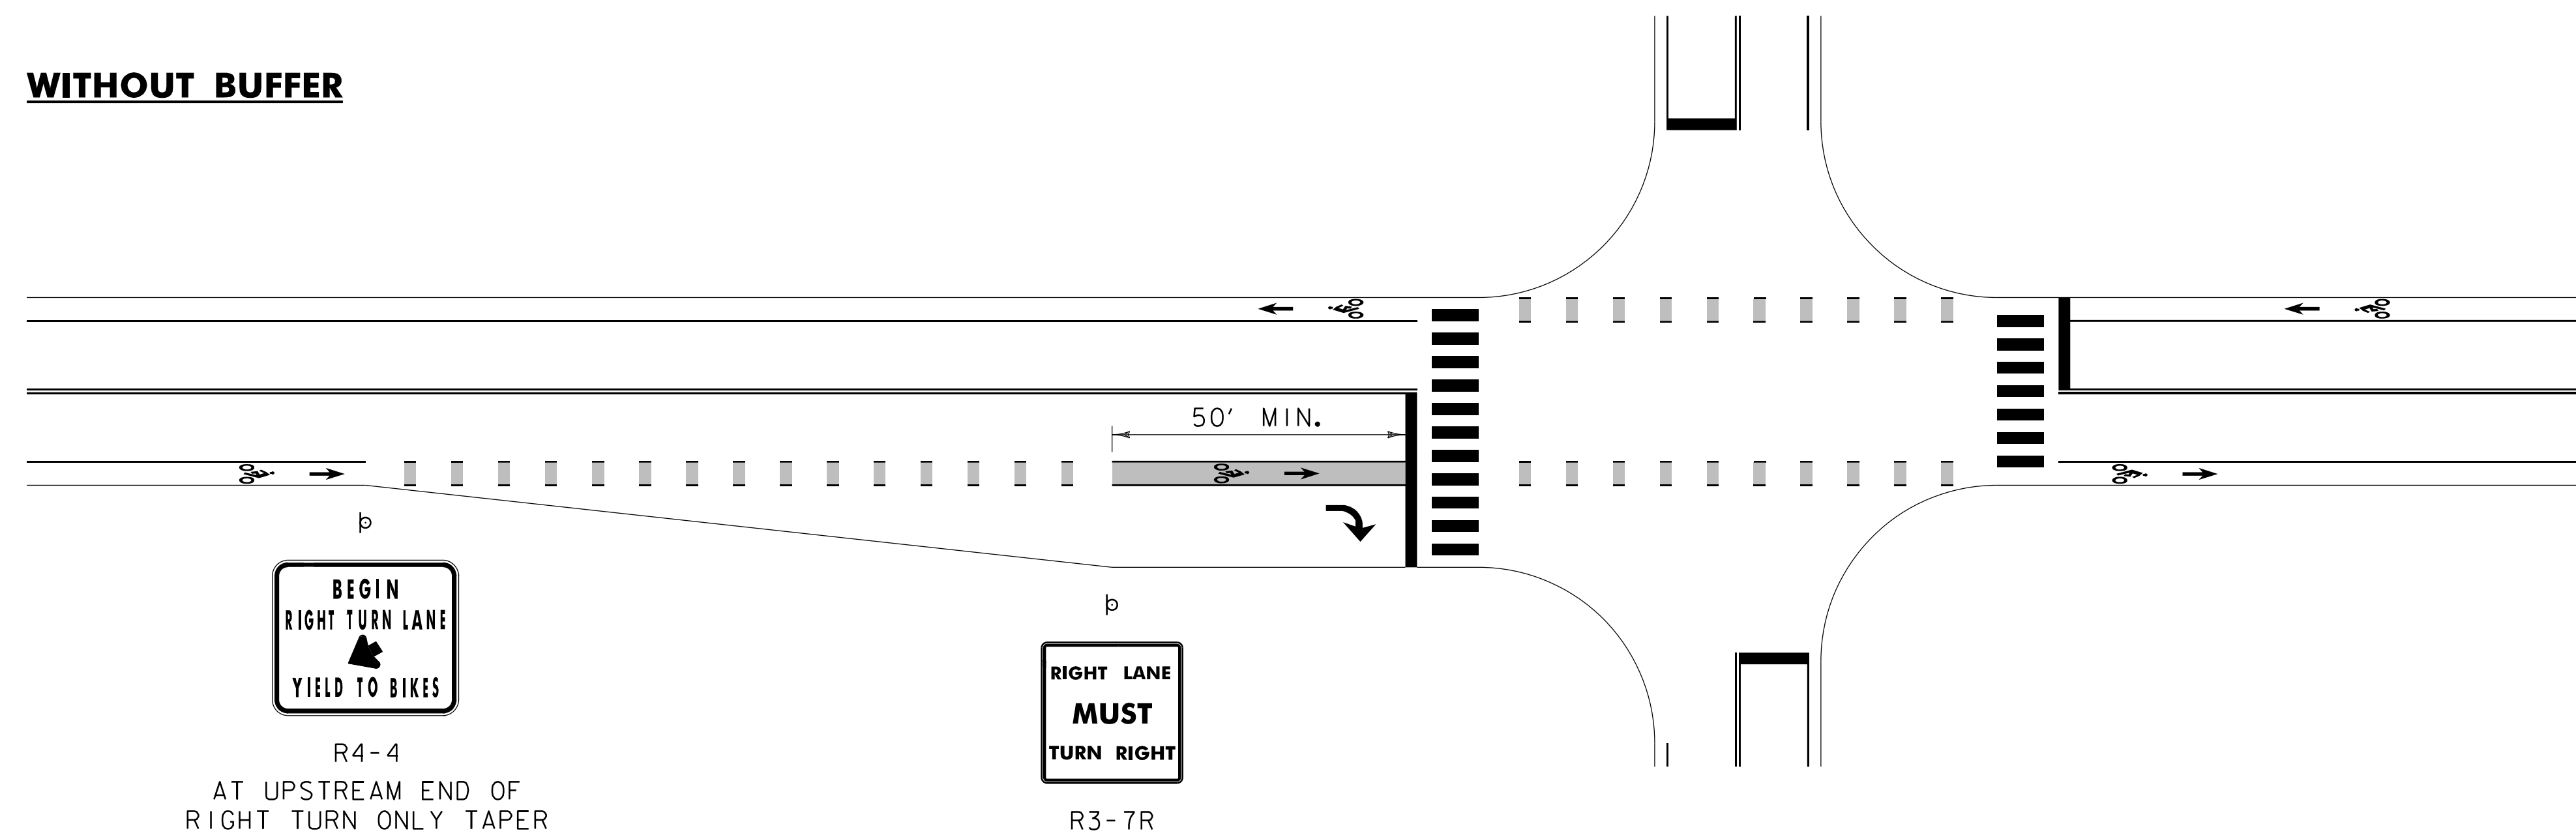

LEGEND

 GREEN PAVEMENT MARKING (TYP)

**GENERAL NOTES:**

- THE HELMETED BICYCLIST SYMBOL, PAVEMENT MARKINGS AND SIGNS SHALL BE USED IN ACCORDANCE WITH THE CURRENT MANUAL ON UNIFORM TRAFFIC CONTROL DEVICES (MUTCD) AND ITS LATEST REVISIONS.
- DASHED PAVEMENTS MARKINGS SHALL BE 2 FOOT LONG DASHES WITH 6 FOOT LONGITUDINAL SPACING.
- GREEN PAVEMENT MARKING MATERIAL SHALL BE AS SPECIFIED IN THE CONTRACT DOCUMENTS.

REV.	DATE	DESCRIPTION
0	FEB. 25, 2016	ORIGINAL APPROVAL
1	FEB. 27, 2017	REVISED GREEN MARKINGS WITHIN CONFLICT AREAS
OTHER DETAILS REQUIRED: NONE		
DETAILS APPROVED FOR USE BY HIGHWAY SAFETY & DESIGN		

BICYCLE MARKINGS AT INTERSECTIONS



HIGHWAY SAFETY & DESIGN DETAIL

HSD-646.01