


2" SCORE MARK DETAIL


SECTION

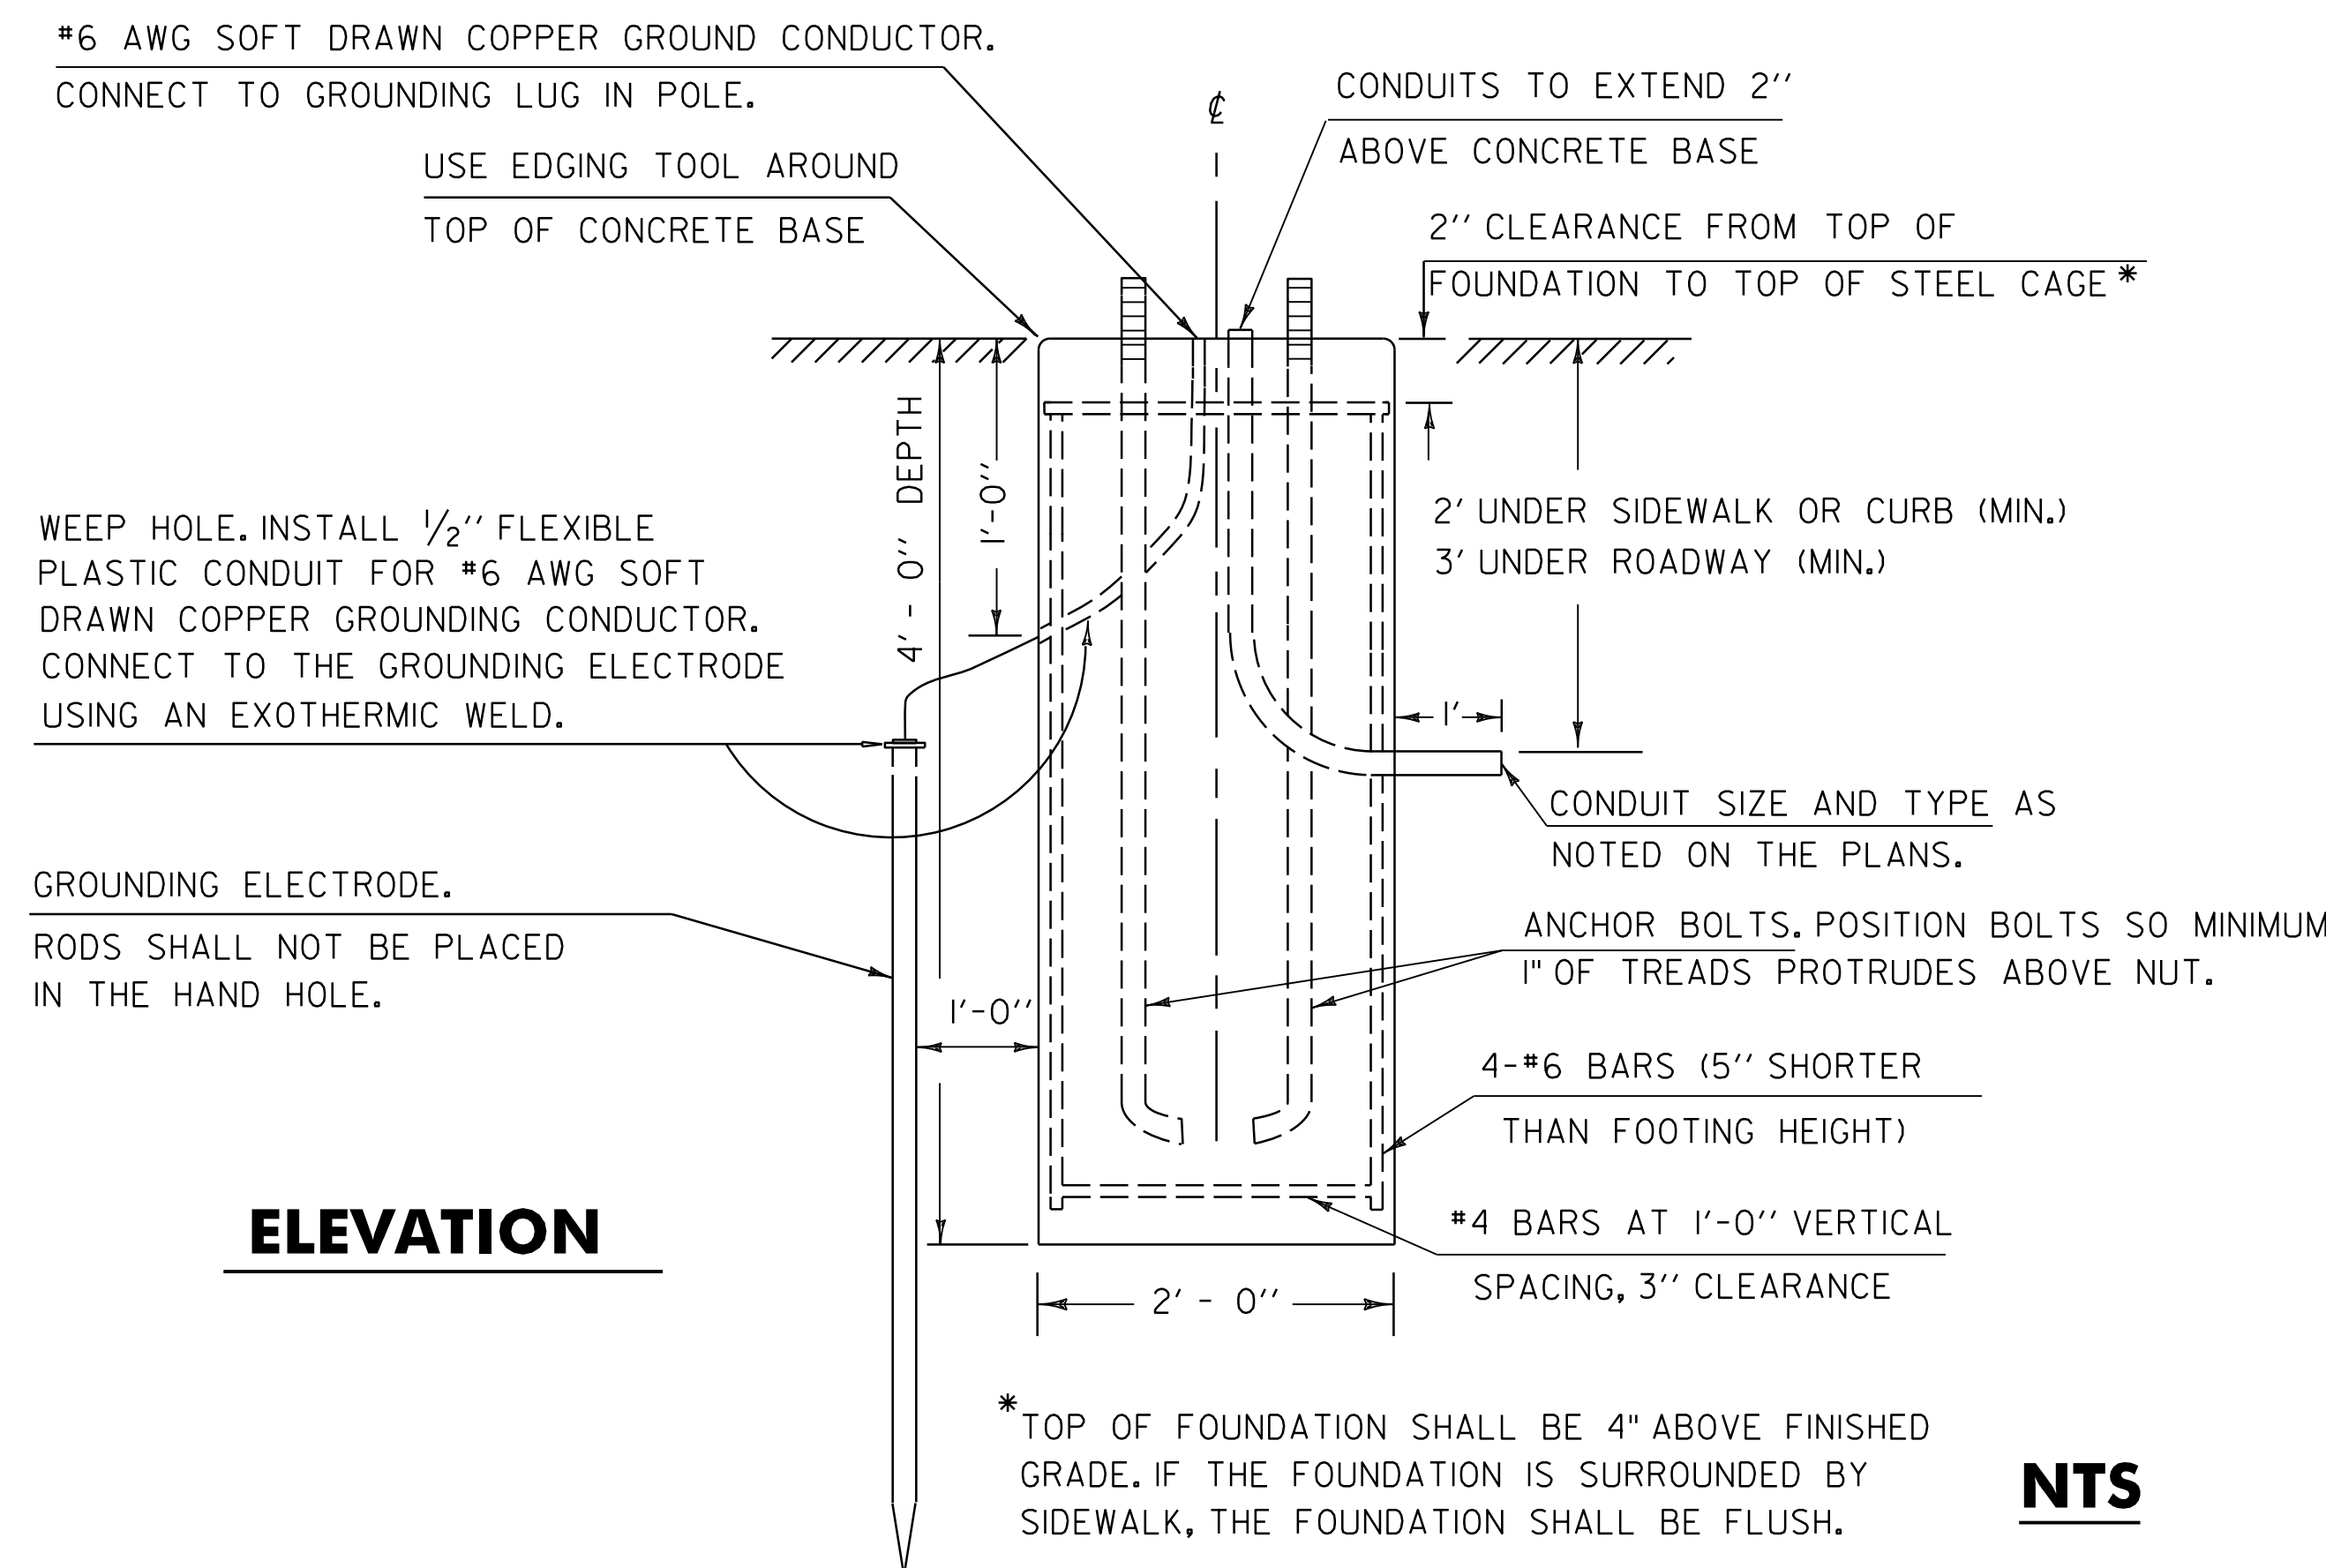

ELEVATION

DETAILS OF REINFORCED CONCRETE FOOTING FOR PEDESTAL POST

NTS

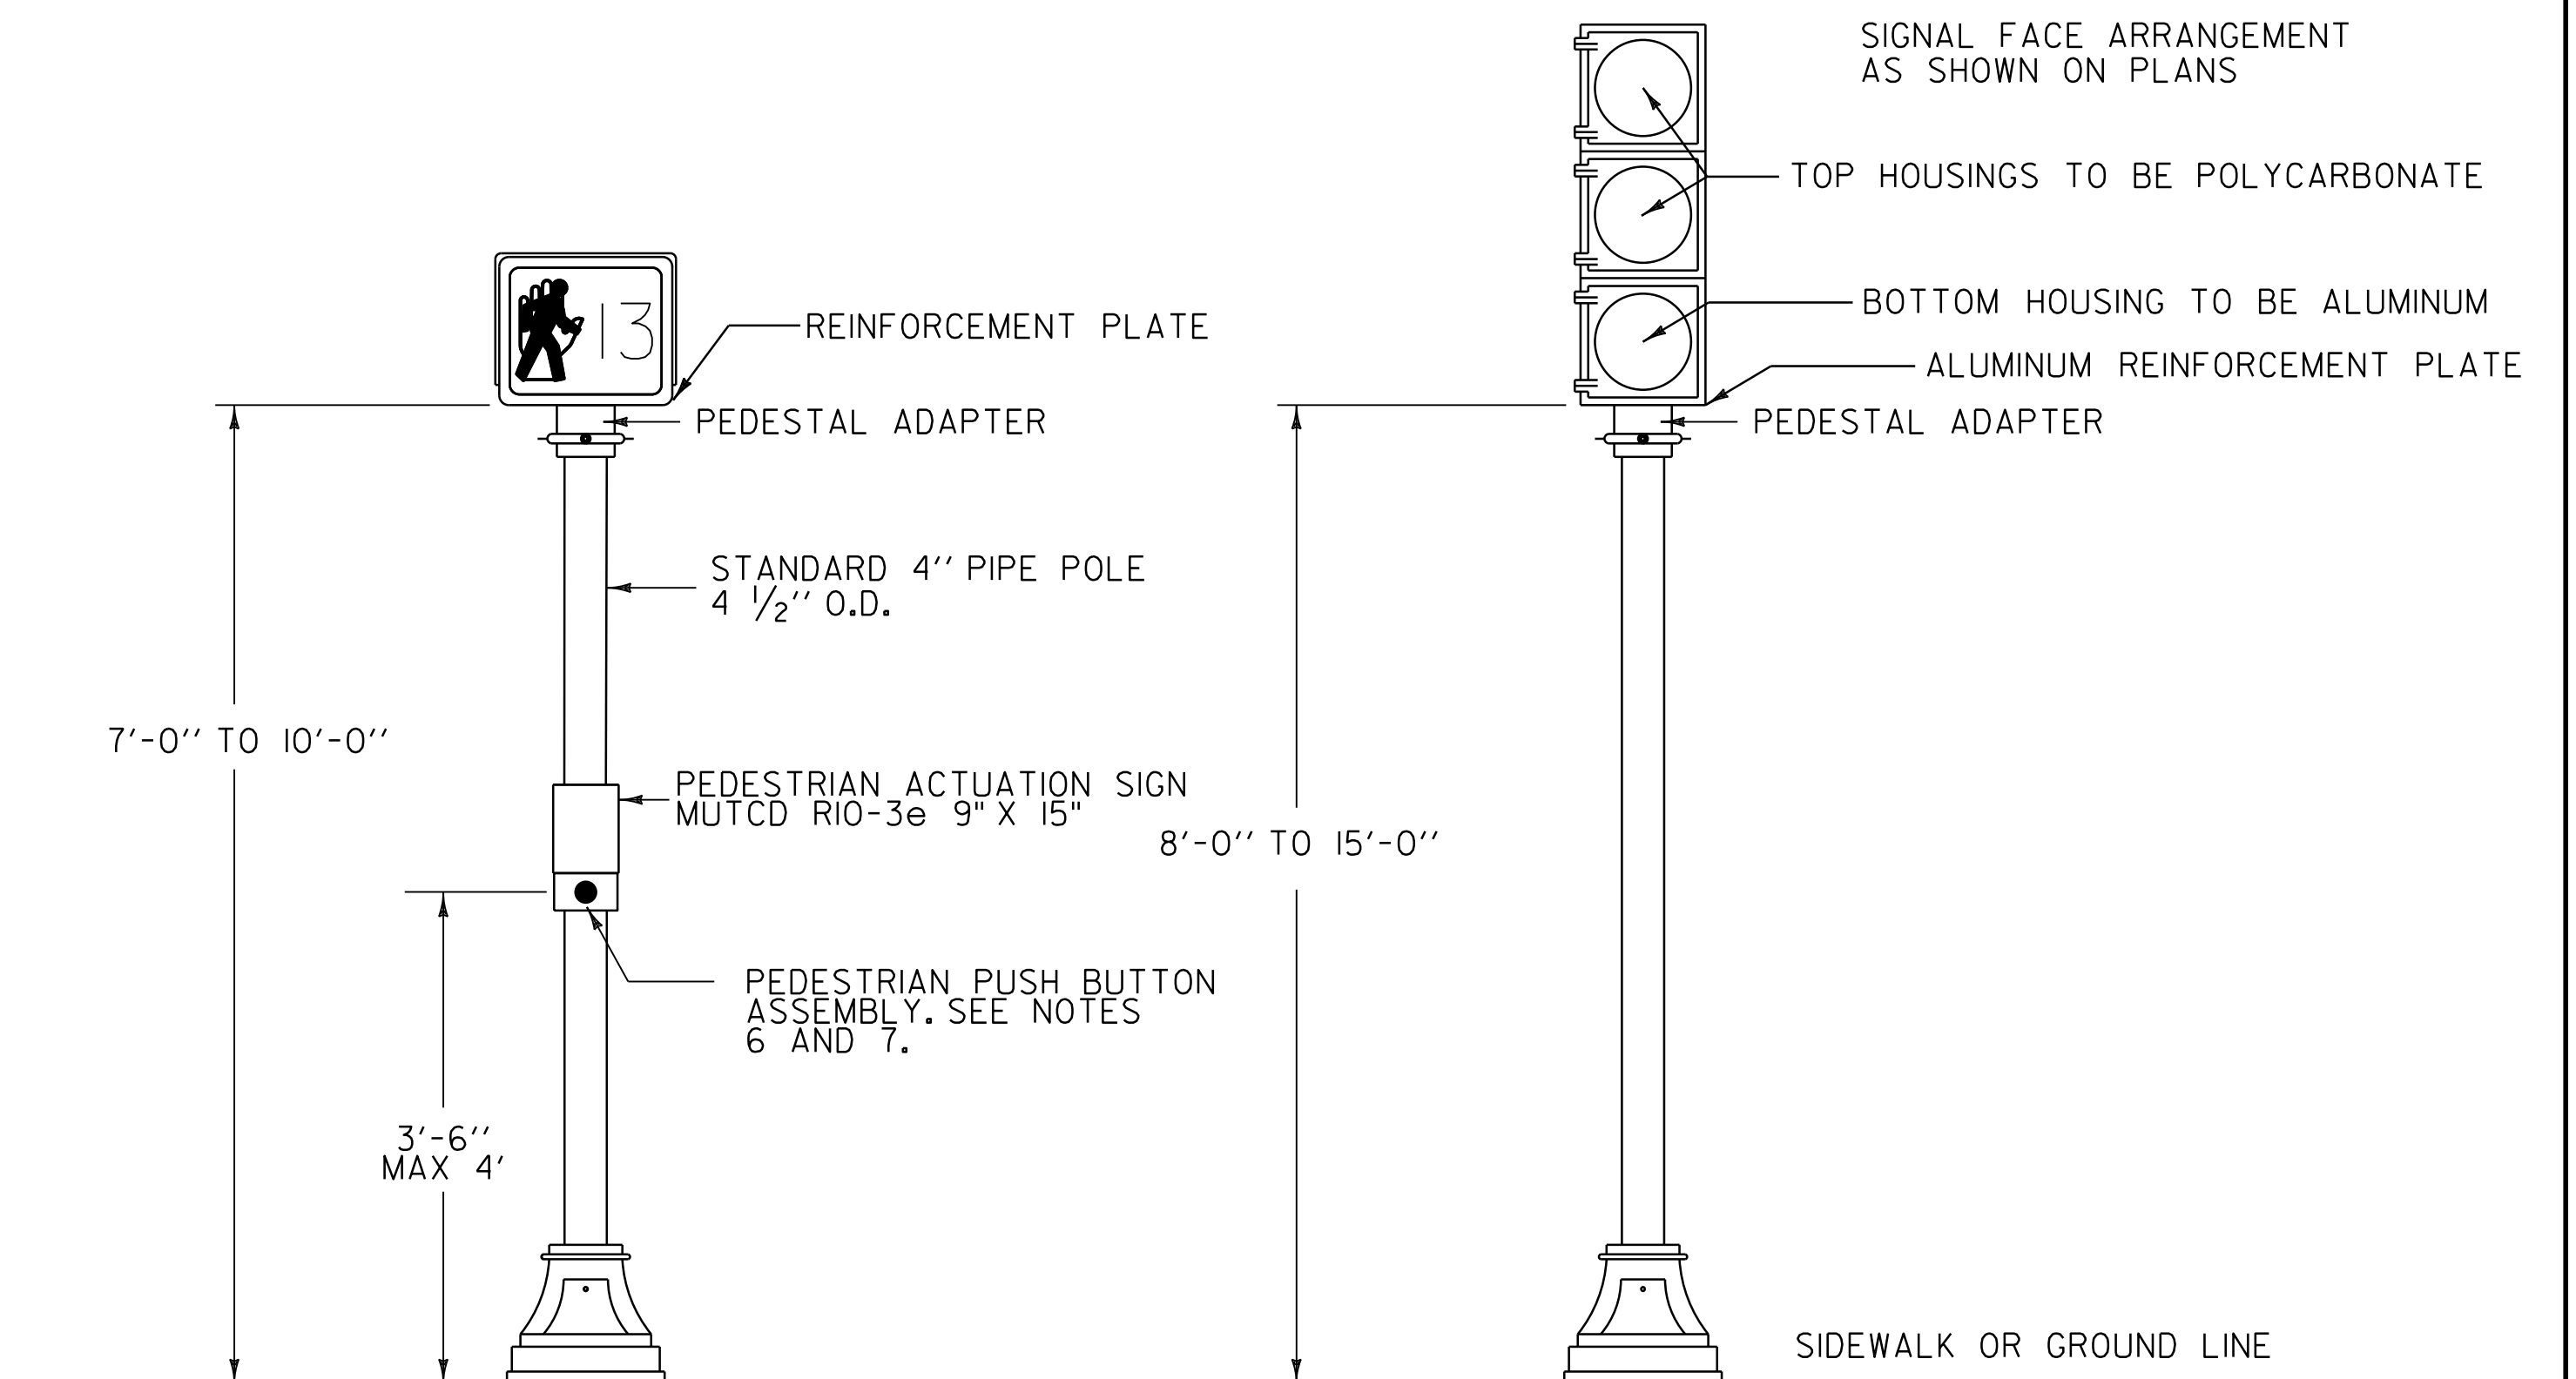

PEDESTRIAN SIGNAL

VEHICLE SIGNAL

PEDESTAL POST INSTALLATION

NOTES

1. ALL EQUIPMENT SHALL MEET MUTCD AND ADA REQUIREMENTS.
2. ALL PEDESTAL POSTS SHALL HAVE BREAKAWAY BASES. ALL BREAKAWAY FEATURE BASES SHALL CONFORM TO THE MOST CURRENT REQUIREMENTS OF THE AASHTO STANDARD SPECIFICATIONS FOR STRUCTURAL SUPPORTS FOR HIGHWAY SIGNS, LUMINAIRES, AND TRAFFIC SIGNALS, AND SUBSEQUENT REVISIONS.
3. TRAFFIC SIGNAL HEADS AND PEDESTRIAN SIGNAL HEADS INSTALLED ON PEDESTALS POSTS SHALL HAVE AN ALUMINUM HOUSING.
4. POSTS AND BASES SHALL HAVE A FLAT BLACK FINISH UNLESS OTHERWISE NOTED IN THE PLANS.
5. PUSH BUTTON FACE SHALL BE NO GREATER THAN 10" FROM AN ADJACENT ACCESSIBLE SURFACE.
6. PEDESTRIAN PUSH BUTTON ASSEMBLY FACE MUST BE PARALLEL WITH CROSSWALK BEING SERVED.
7. FOUNDATIONS ARE TO BE FLUSH IN SIDEWALKS AND MUST HAVE A 4 INCH REVEAL ABOVE THE GROUND LINE WHEN NOT INSTALLED IN SIDEWALKS.

REV.	DATE	DESCRIPTION
0	DEC. 21, 2022	ORIGINAL APPROVAL
OTHER DETAILS REQUIRED:		
DETAILS APPROVED FOR USE BY HIGHWAY SAFETY & DESIGN		

**PEDESTAL POST MOUNTED
TRAFFIC CONTROL SIGNALS**



**HIGHWAY SAFETY
& DESIGN DETAIL**

HSD-678.01