



TYPICAL SECTIONS ORWELL STP 017-1(18)

- ROADWAY AND SHOULDER SECTION
- 1.75" SUPERPAVE BITUMINOUS PAVEMENT - TYPE IVS
 - 2.33" SUPERPAVE BITUMINOUS PAVEMENT - TYPE IIS
 - 2.33" SUPERPAVE BITUMINOUS PAVEMENT - TYPE IIS
 - 2.33" SUPERPAVE BITUMINOUS PAVEMENT - TYPE IIS
 - 24" SUBBASE OF DENSE GRADED CRUSHED STONE
 - 18" SAND BORROW

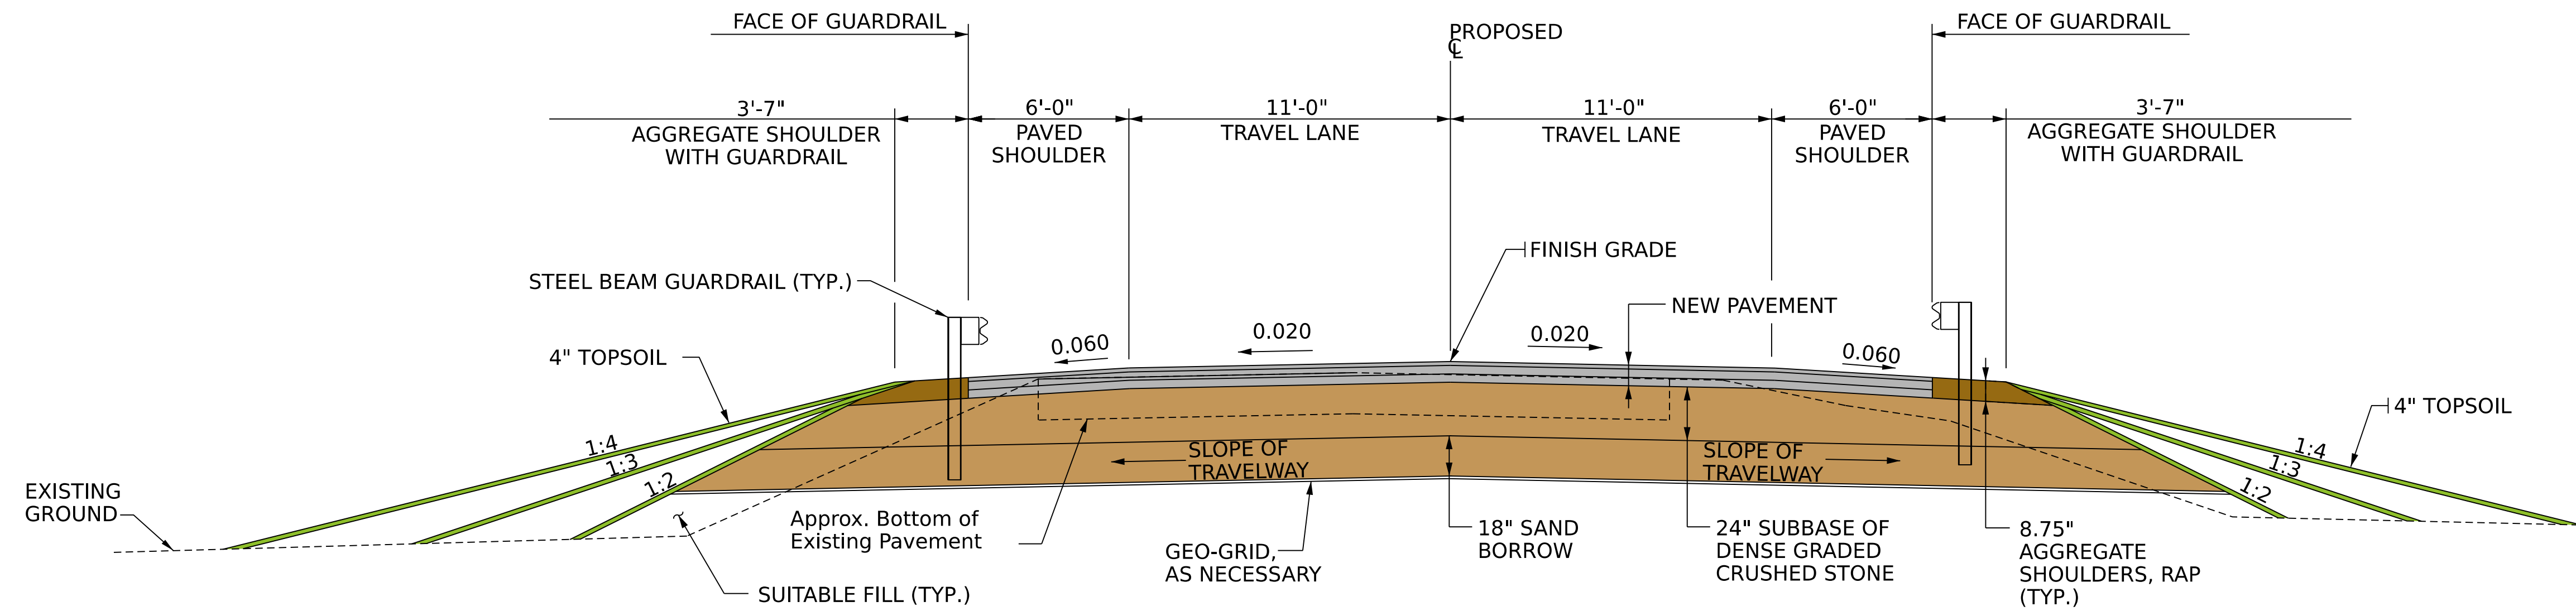

NORMAL SECTION - FULL DEPTH RECONSTRUCTION

NOT TO SCALE

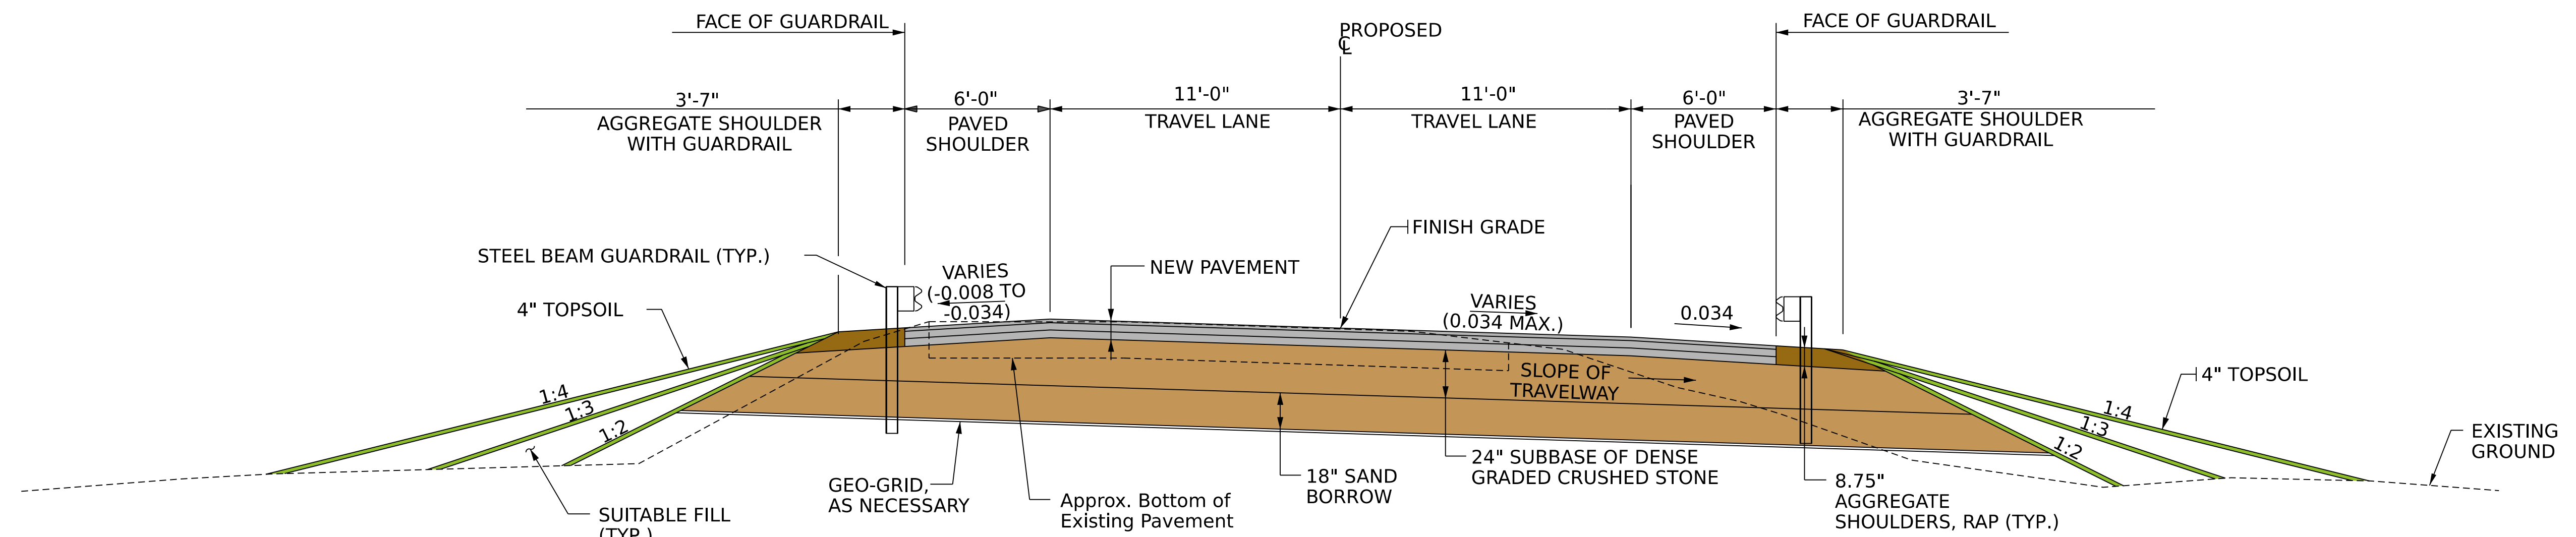

SUPERELEVATED SECTION - FULL DEPTH RECONSTRUCTION

NOT TO SCALE