



TYPICAL SECTIONS ORWELL STP 017-1(18)

- ROADWAY AND SHOULDER SECTION
- 1.75" SUPERPAVE BITUMINOUS CONCRETE PAVEMENT - TYPE IVS
 - 2.33" SUPERPAVE BITUMINOUS CONCRETE PAVEMENT - TYPE IIS
 - 2.33" SUPERPAVE BITUMINOUS CONCRETE PAVEMENT - TYPE IIS
 - 2.33" SUPERPAVE BITUMINOUS CONCRETE PAVEMENT - TYPE IIS
 - 15" SUBBASE OF CRUSHED GRAVEL, FINE GRADED (FOR WIDENED SECTIONS)
GEO-GRID

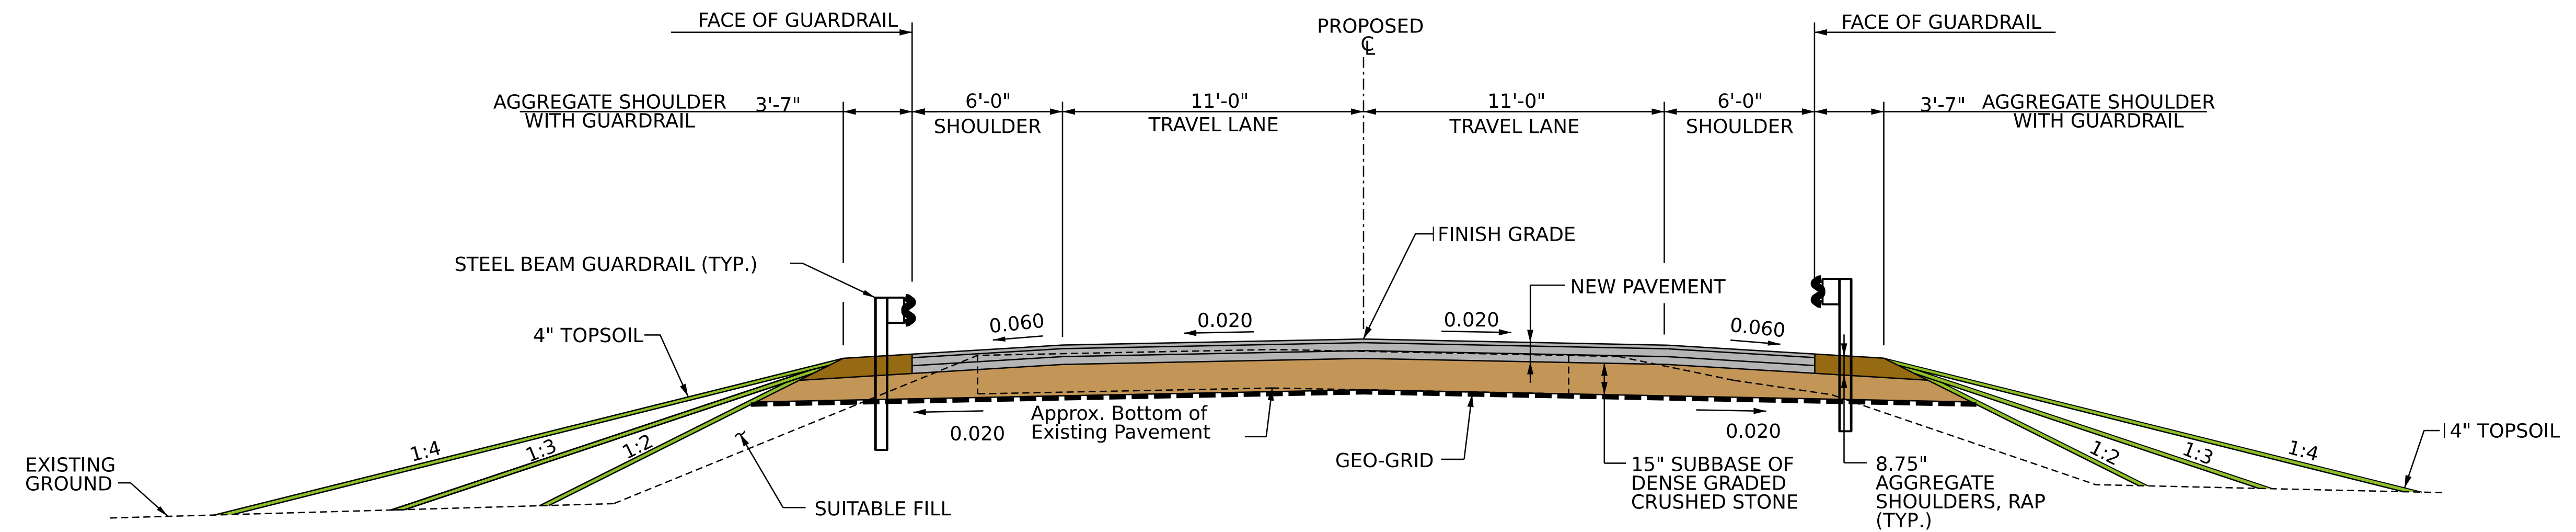

NORMAL SECTION - PAVEMENT REHABILITATION
NOT TO SCALE

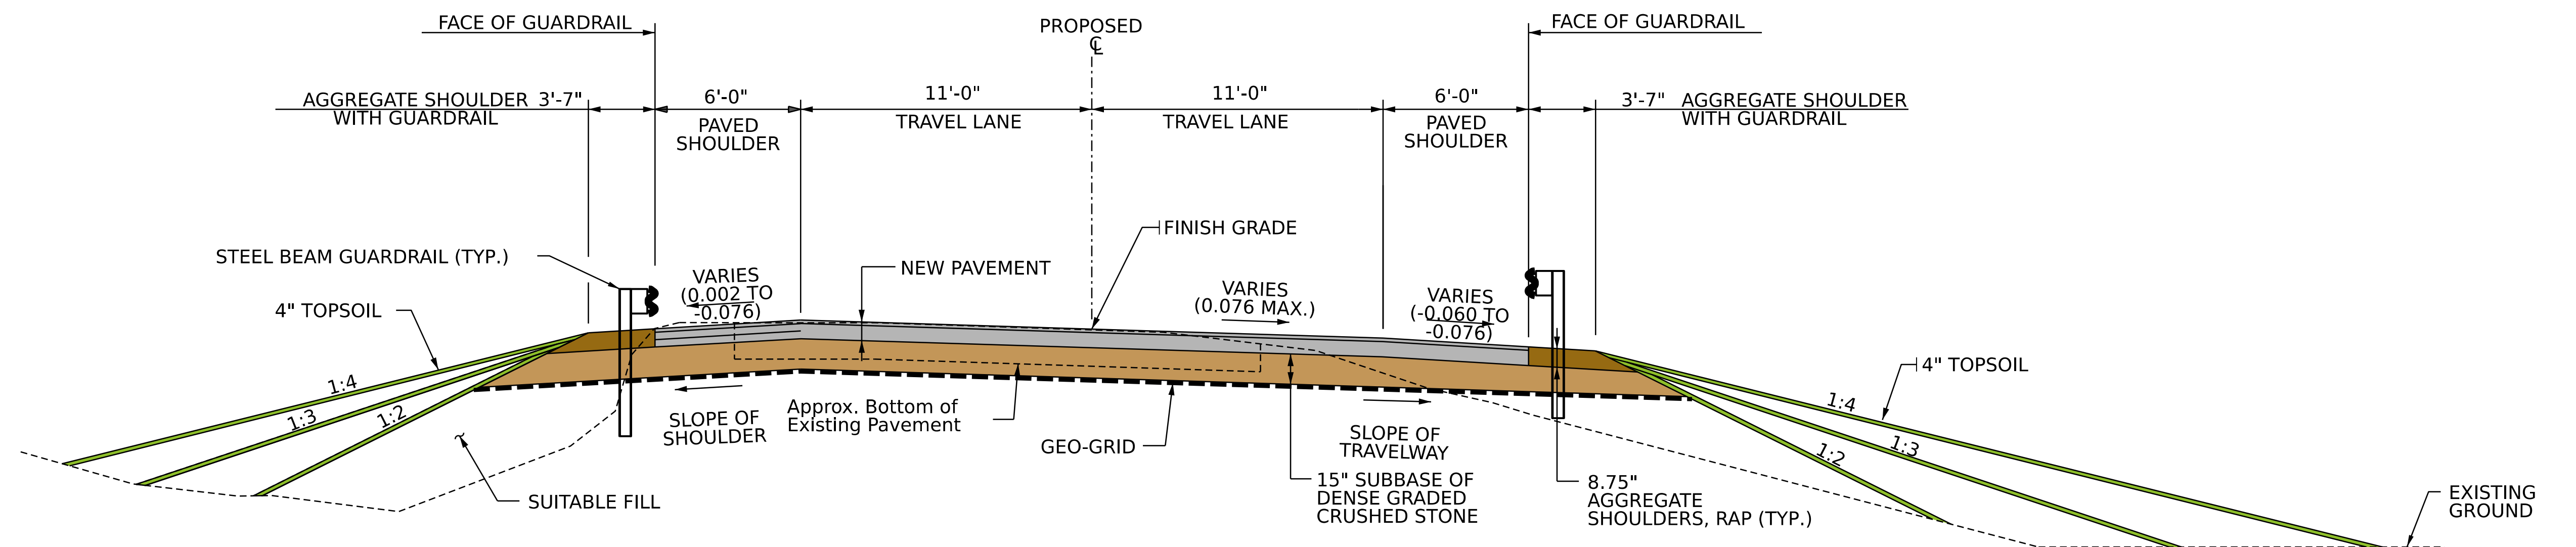

SUPERELEVATED SECTION - PAVEMENT REHABILITATION
NOT TO SCALE