



FUTURE FACILITIES		
No.	Facility	Area
F1	Large Corporate Hangar (120' x 120')	14,400 SF
F2	Large Corporate Hangar (120' x 120')	14,400 SF
F3	Medium Corporate Hangar (60' x 80')	4,800 SF
F4	Small Corporate Hangar (60' x 80')	3,600 SF
F5	Small Corporate Hangar (60' x 80')	3,600 SF
F6	Small Corporate Hangar (50' x 50')	2,500 SF
F7	Small Corporate Hangar (50' x 50')	2,500 SF
F8	Medium Corporate Hangar (50' x 80')	4,000 SF
F9	Medium Corporate Hangar (50' x 80')	4,000 SF
F10	Small Corporate Hangar (40' x 40')	1,600 SF
F11	Large Corporate Hangar (120' x 120')	14,400 SF

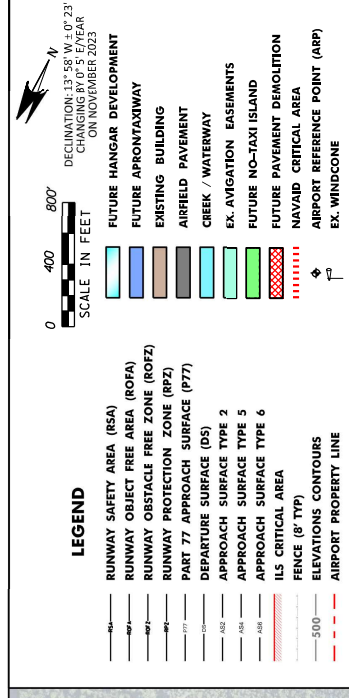

VERMONT AGENCY OF TRANSPORTATION		FEDERAL AVIATION ADMINISTRATION	
APPROVED: _____		Typical Agency: JOHN PROVIDED: HENRY CARL	
DATE: _____		DATE: _____	
Signature: <i>David Delaney</i>		JAN CARL COMMITTEE PLANNER	
Stamp: 09A980BF7A0846E- State Deliberations MAIL #10 04/11/2024			

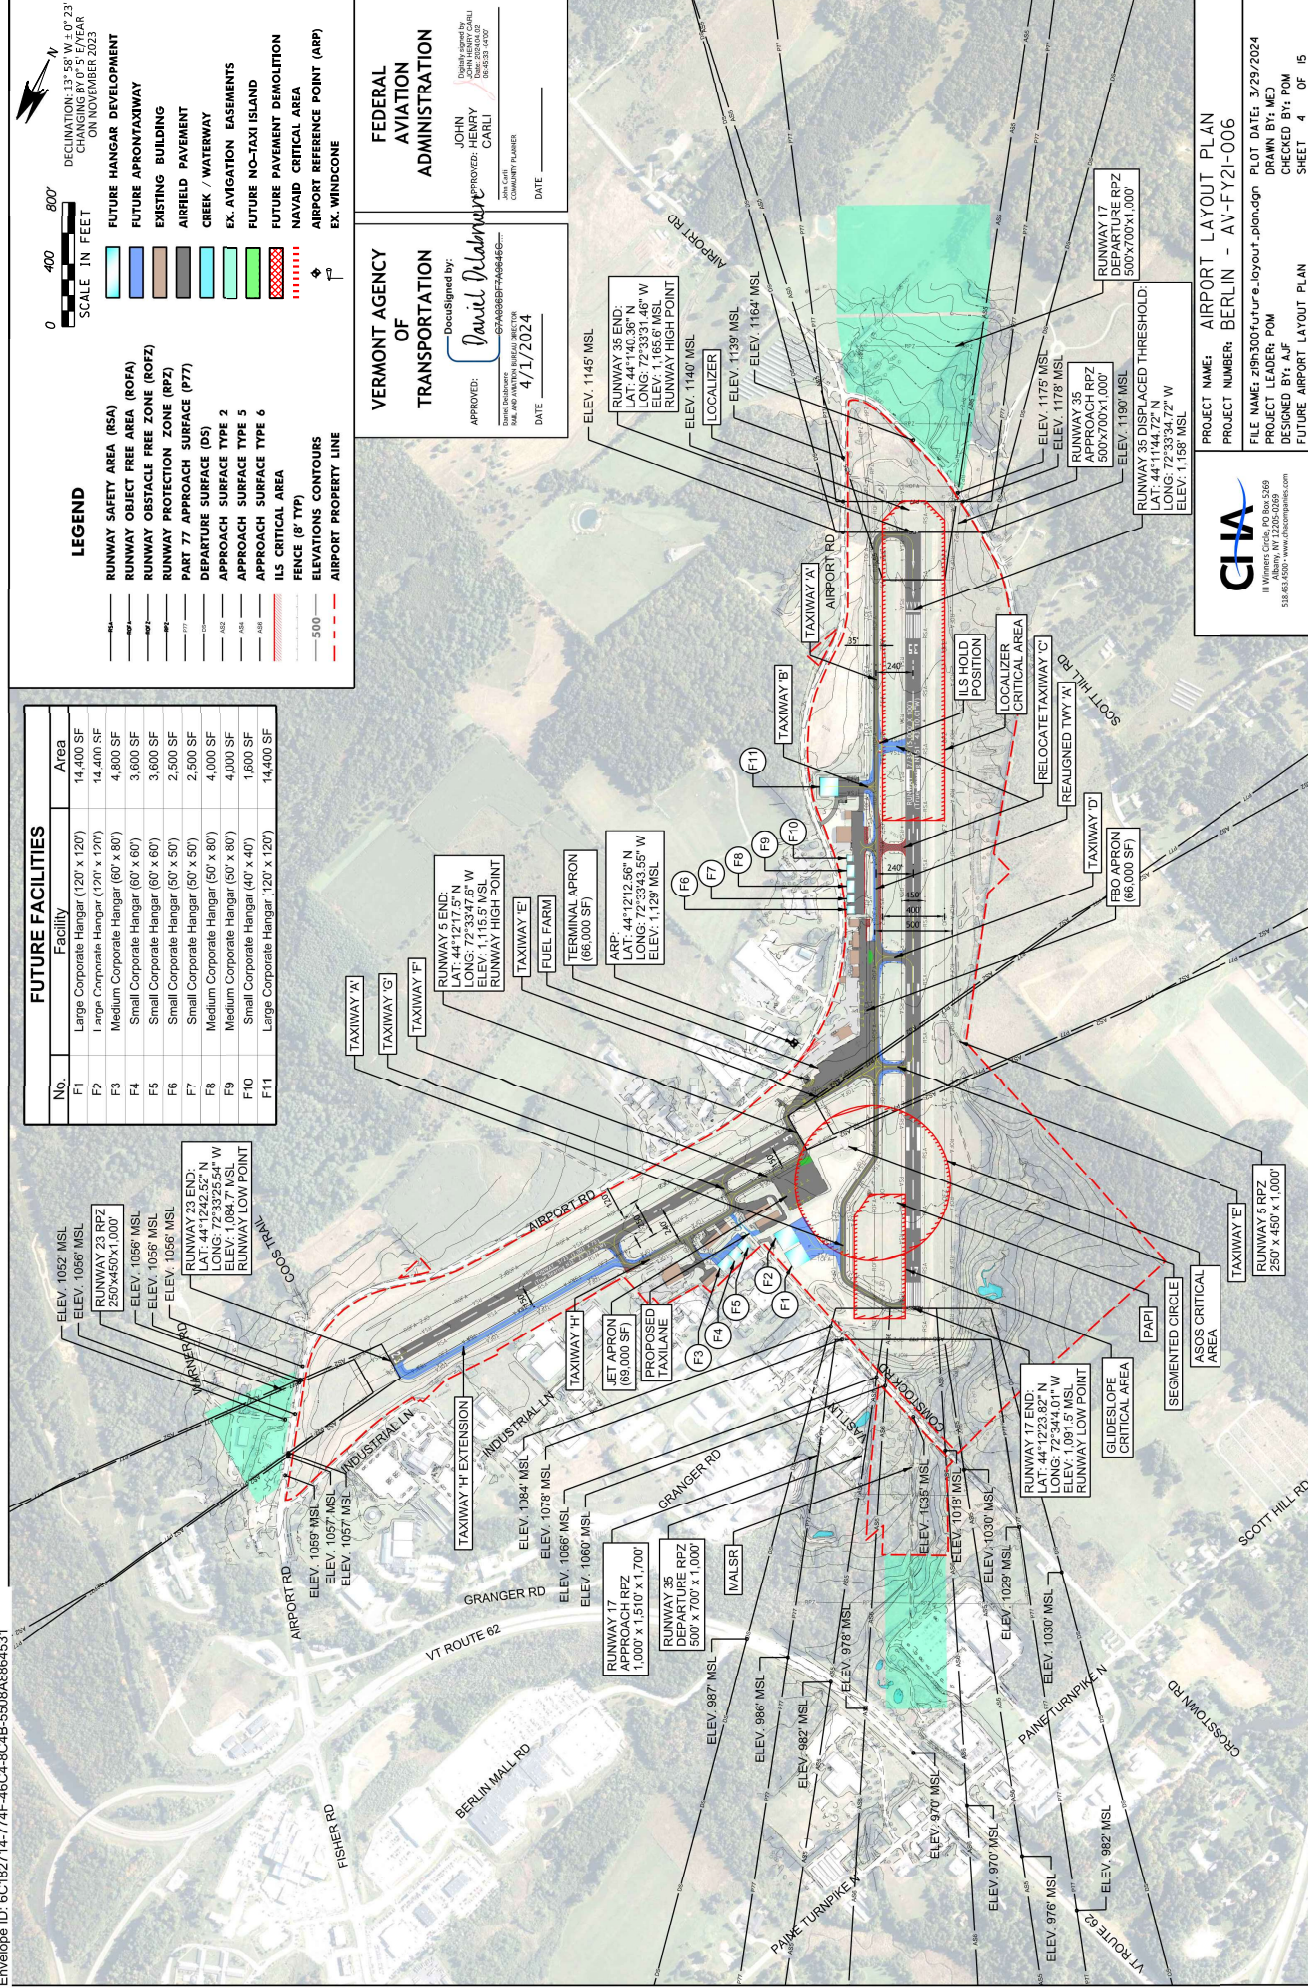


 If Warrant Expires, PD 9065 5069
 538.65.4300 • www.cia.companies.com