


# FIGURE 6: AIRPORT DEVELOPMENT PLAN

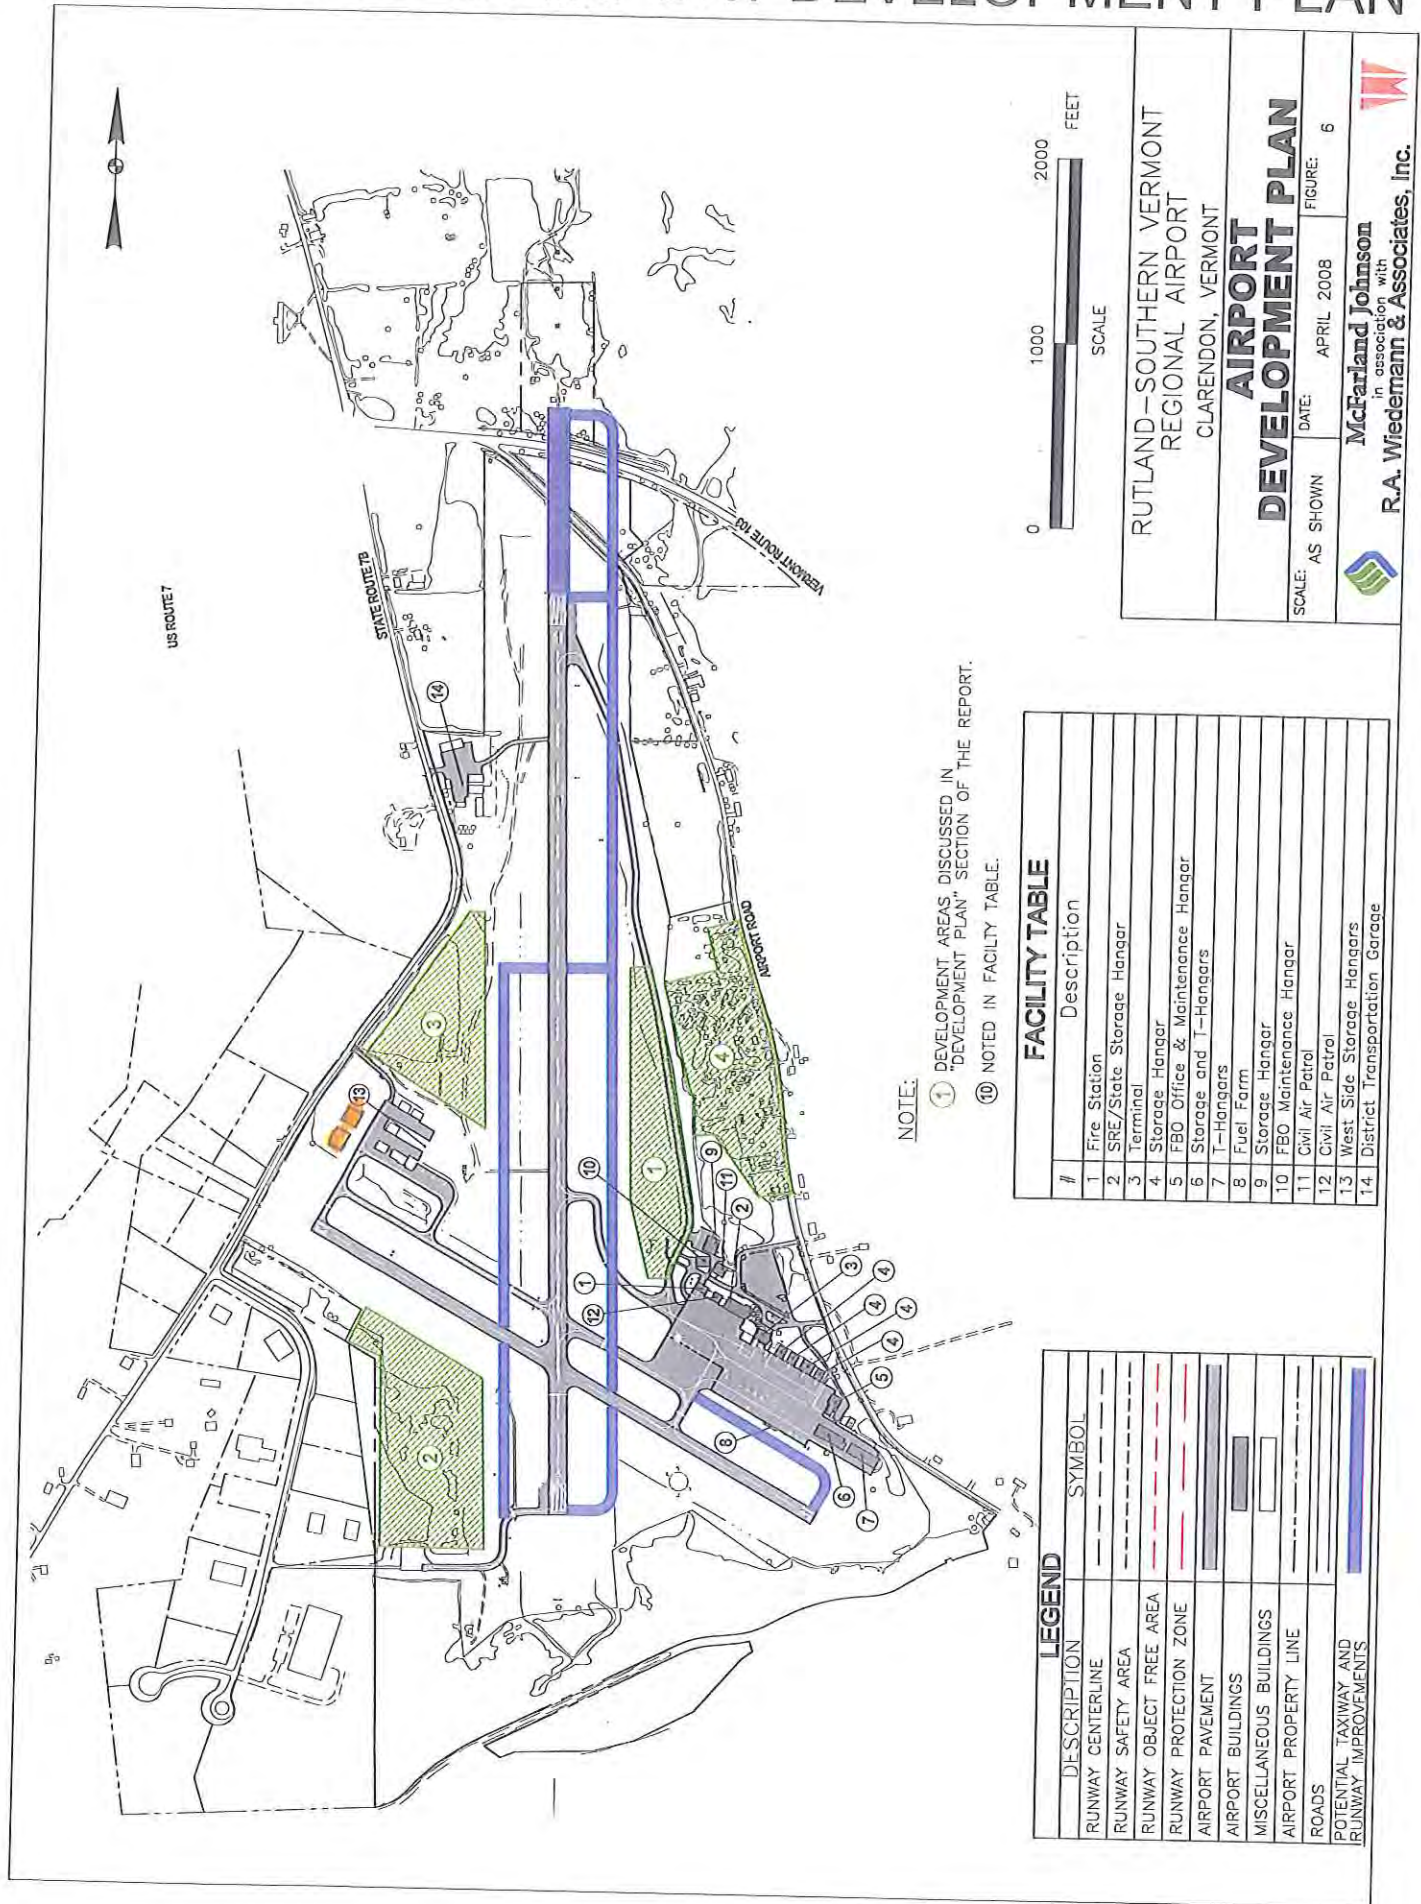

**NOTE:**  
 ① DEVELOPMENT AREAS, DISCUSSED IN "DEVELOPMENT PLAN" SECTION OF THE REPORT.  
 ⑩ NOTED IN FACILITY TABLE.

| #  | Description                     |
|----|---------------------------------|
| 1  | Fire Station                    |
| 2  | SRE/State Storage Hangar        |
| 3  | Terminal                        |
| 4  | Storage Hangar                  |
| 5  | FBO Office & Maintenance Hangar |
| 6  | Storage and T-Hangars           |
| 7  | T-Hangars                       |
| 8  | Fuel Farm                       |
| 9  | Storage Hangar                  |
| 10 | FBO Maintenance Hangar          |
| 11 | Civil Air Patrol                |
| 12 | West Side Storage Hangars       |
| 13 | District Transportation Garage  |
| 14 | District Transportation Garage  |

| DESCRIPTION                               | SYMBOL |
|---|--------|
| RUNWAY CENTERLINE                         | ---    |
| RUNWAY SAFETY AREA                        | ---    |
| RUNWAY OBJECT FREE AREA                   | ---    |
| RUNWAY PROTECTION ZONE                    | ---    |
| AIRPORT PAVEMENT                          | ---    |
| AIRPORT BUILDINGS                         | ---    |
| MISCELLANEOUS BUILDINGS                   | ---    |
| AIRPORT PROPERTY LINE                     | ---    |
| ROADS                                     | ---    |
| POTENTIAL TAXIWAY AND RUNWAY IMPROVEMENTS | ---    |

RUTLAND-SOUTHERN VERMONT  
 REGIONAL AIRPORT  
 CLARENDON, VERMONT

## AIRPORT DEVELOPMENT PLAN

SCALE: AS SHOWN DATE: APRIL 2008 FIGURE: 6

**McFarland Johnson**  
 in association with  
**R.A. Wiedemann & Associates, Inc.**