


3 RAIL BOX BEAM PLAN VIEW

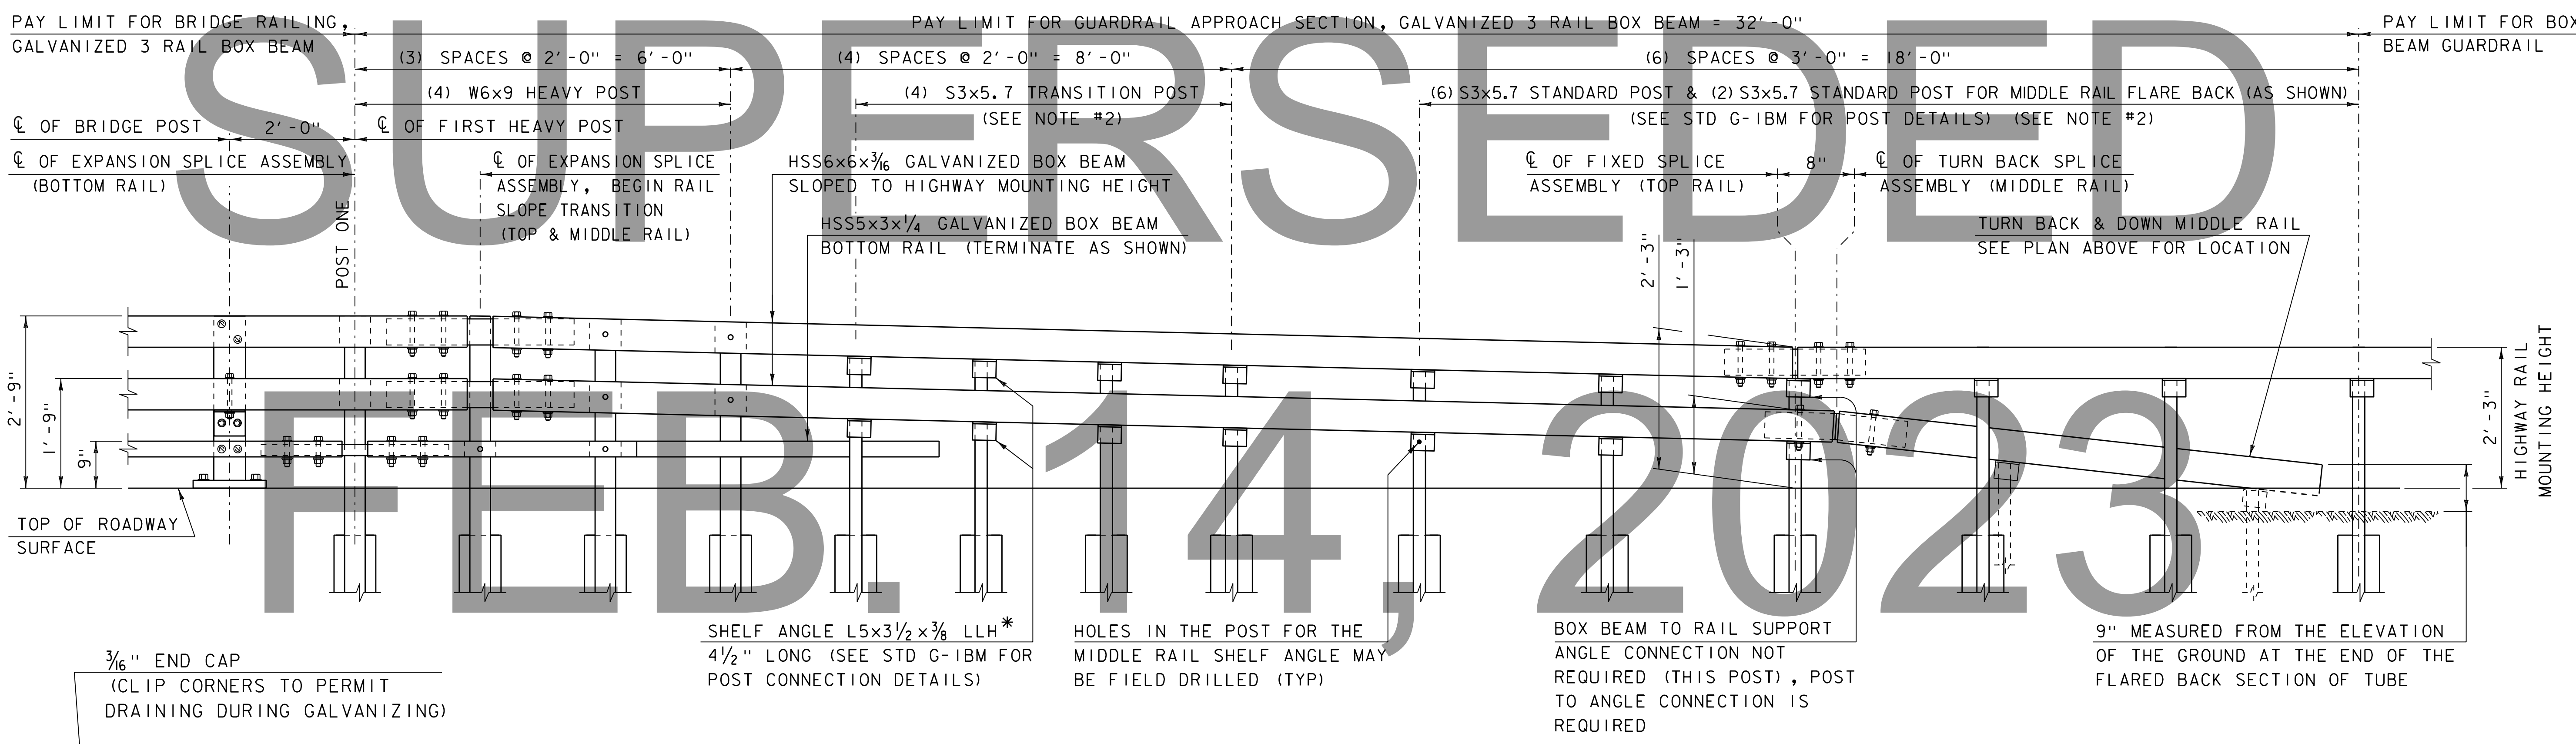

3 RAIL BOX BEAM ELEVATION

\* LONG LEG HORIZONTAL

END OF RAIL DETAIL

NOTES:

1. BOX BEAM TUBE AND STEEL POST MATERIALS, DIMENSION SIZES AND NOTES SHALL BE THE SAME AS THOSE OF THE BRIDGE RAIL, UNLESS OTHERWISE NOTED.
2. S3x5.7 POSTS SHALL MEET THE REQUIREMENTS OF 728.01 (b).

REV.	DATE	DESCRIPTION
0	AUGUST 9, 2010	ORIGINAL APPROVAL
2	FEBRUARY 10, 2014	CLARIFY TRANSITION POST REQUIREMENTS
3	FEBRUARY 2, 2017	BORDER UPDATE, MISC. REVISIONS
4	APR. 7, 2020	ADD END OF RAIL DETAIL
5	FEB. 17, 2022	REMOVED EXTRA NOTES ABOUT GALVANIZING

OTHER STANDARDS REQUIRED: G-IBM, S-364A  
VTRANS AND FHWA APPROVAL ON FILE WITH CONTRACT ADMINISTRATION

GUARDRAIL APPROACH SECTION,  
GALVANIZED 3 RAIL BOX BEAM



STANDARD  
S-364B