


PLANT LAYOUT

LAYOUT TO BE ALTERNATING ROWS, EQUALLY SPACED. SEE PLAN FOR SPACING AND LIMITS OF PLANTING BED.

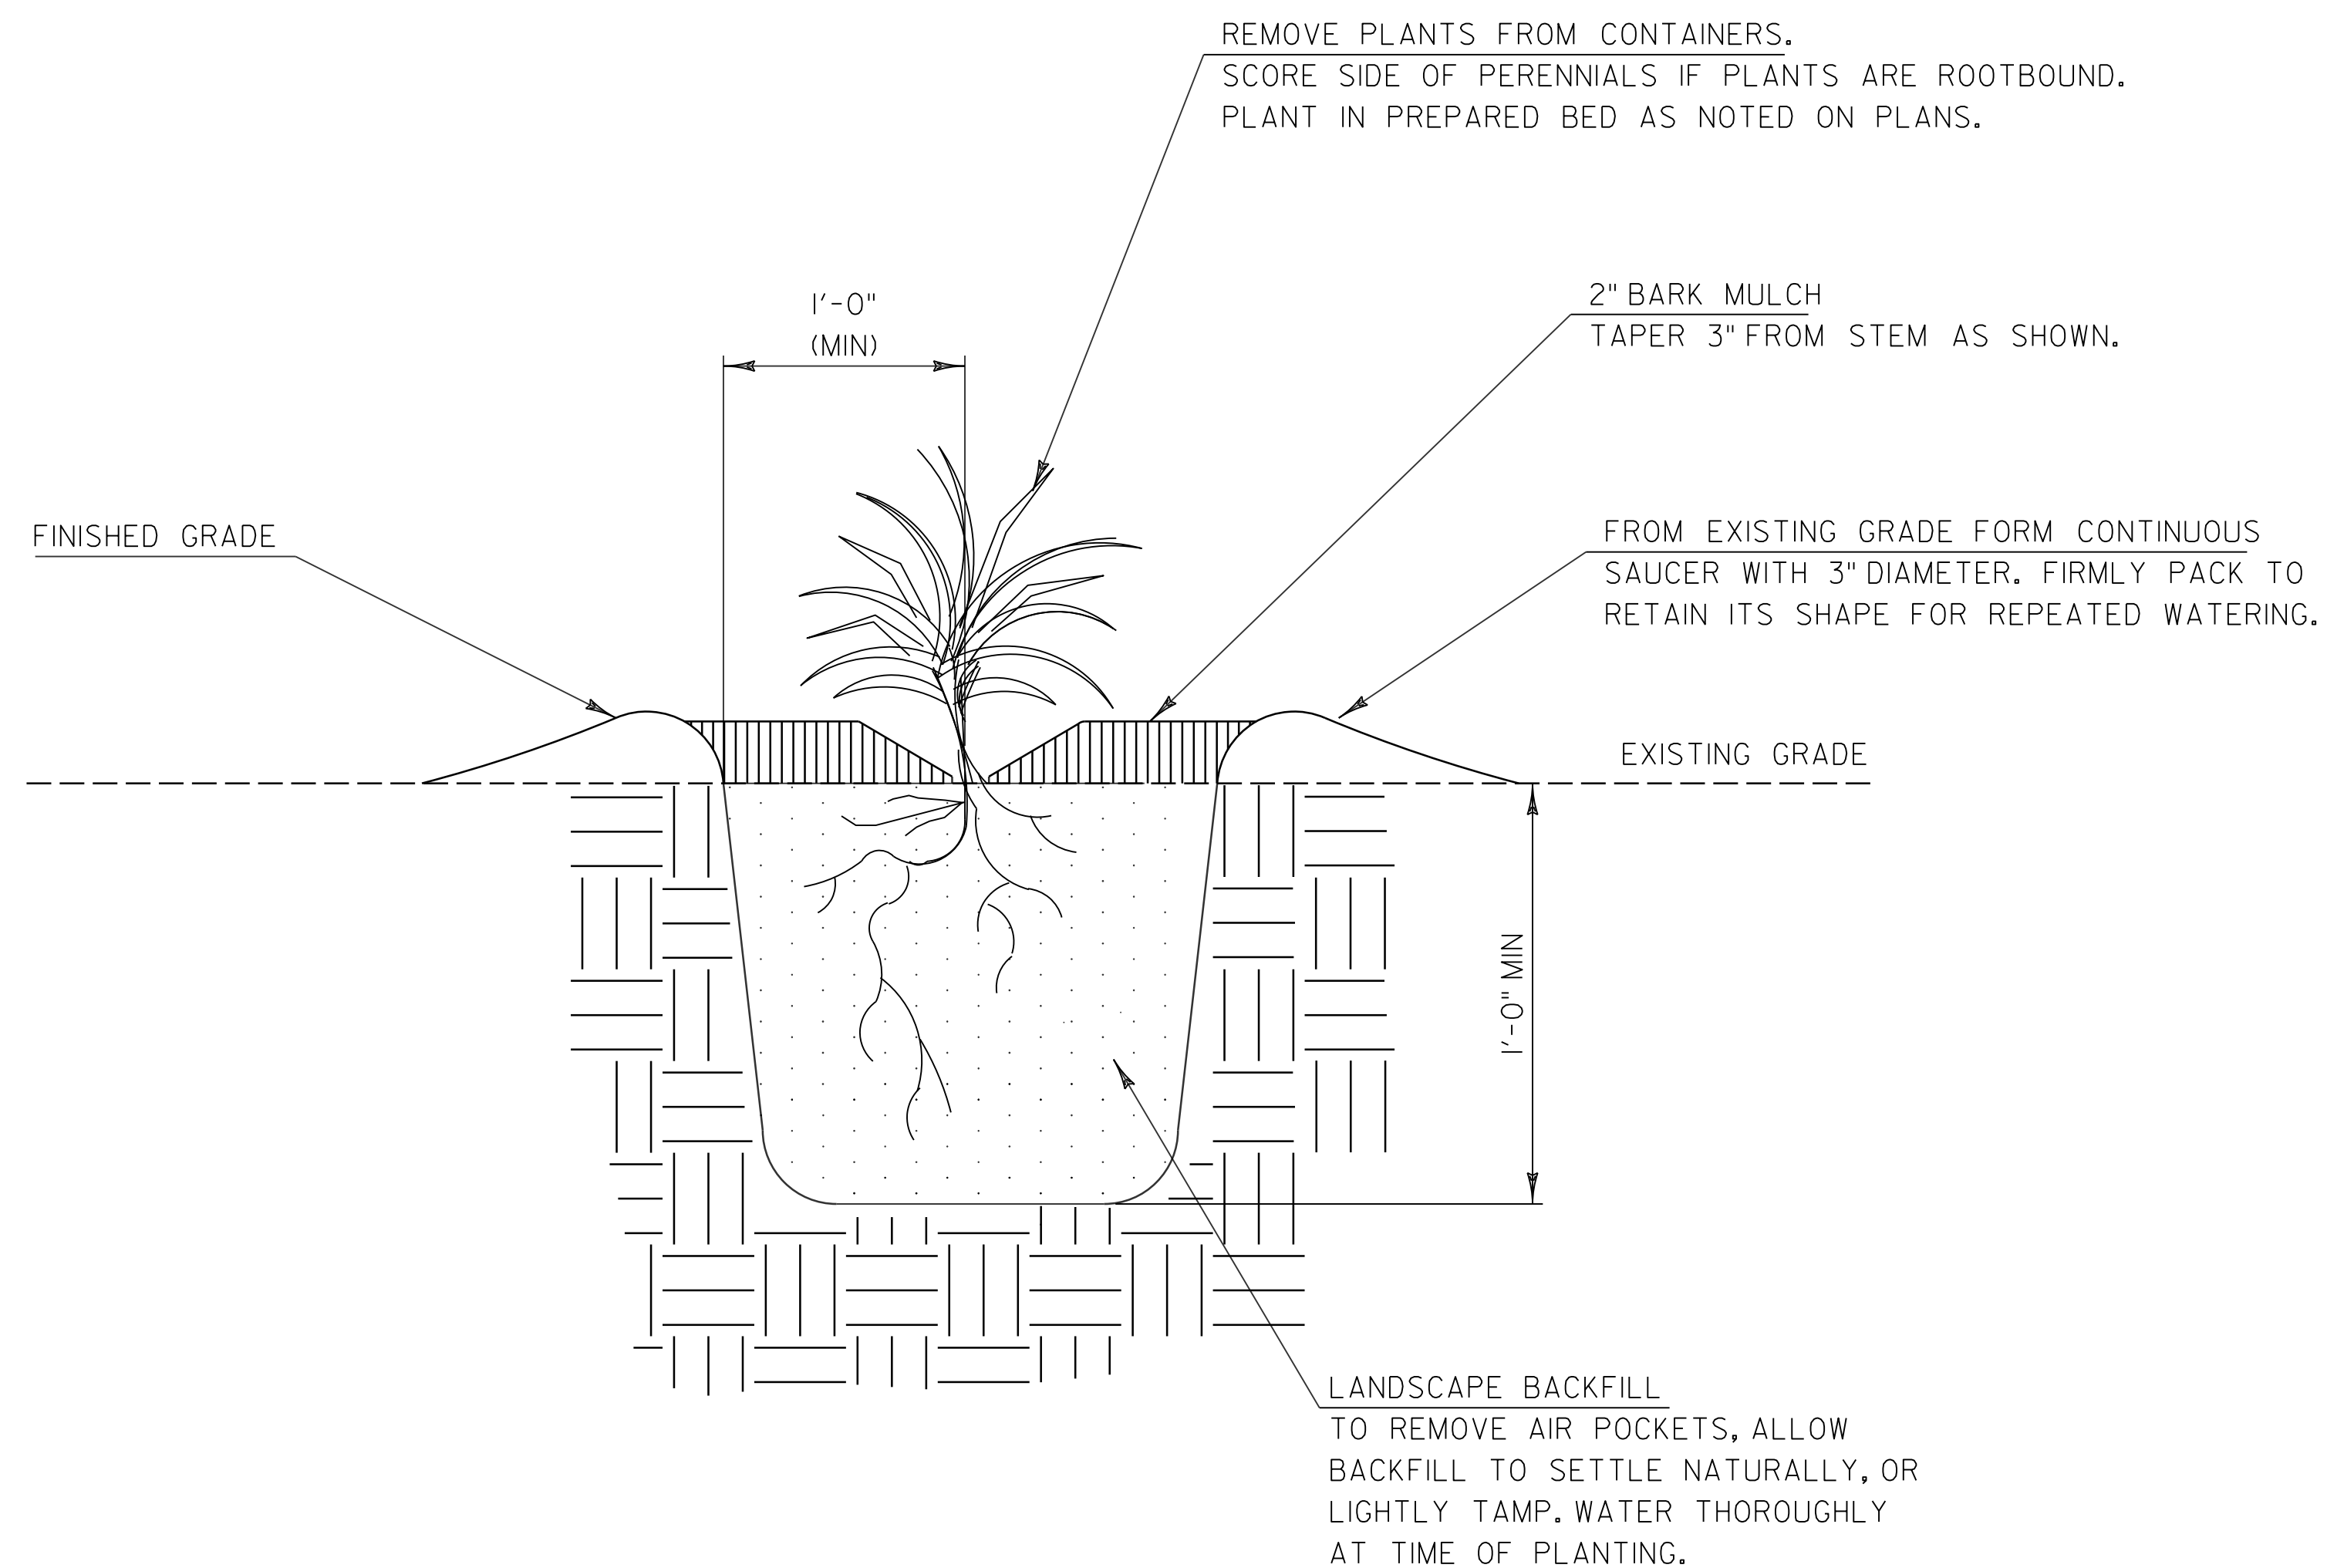

PERENNIAL, GROUND COVER AND VINES PLANTING DETAIL

GENERAL NOTES:

1. PLANTINGS SHALL BE PLANTED WITHIN 24 HOURS OF EXCAVATION OF PLANTING PIT.
2. FOR SLOPE PLANTINGS, BUILD UP THE 3 INCH HIGH ROUND TOPPED SOIL MOUND ON THE LOWER SLOPE AND BLEND BACK INTO UPPER BANK. IF STEEPER THAN 1:2 PLACE SIMILAR CONTINUOUS MOUND BETWEEN EACH ROW OF PERENNIALS TO RETAIN THE WATER IN EACH ROW. IF NECESSARY REBUILD THE MOUNDS DURING ESTABLISHMENT PERIOD.
3. WATER IN ACCORDANCE WITH SECTION 656 OF THE CURRENT VTRANS SPECIFICATIONS FOR CONSTRUCTION AND ITS LATEST REVISIONS.
4. ALL CONTAINERS, NURSERY TAGS, STRING, WIRE OR SURVEYORS TAPE SHALL BE REMOVED AT THE TIME OF PLANTING.
5. ALL PLANT MATERIAL SHALL COMPLY WITH AMERICAN STANDARD FOR NURSERY STOCK ANSI Z60.

REV.	DATE	DESCRIPTION
0	JUL. 11, 2017	ORIGINAL APPROVAL
1	JUNE 25, 2024	REVISED TO MATCH STANDARD PRACTICE
OTHER STANDARDS REQUIRED: NONE		

PERENNIAL, GROUND COVER AND VINES PLANTING DETAIL

