




VT STATE PLANE GRID

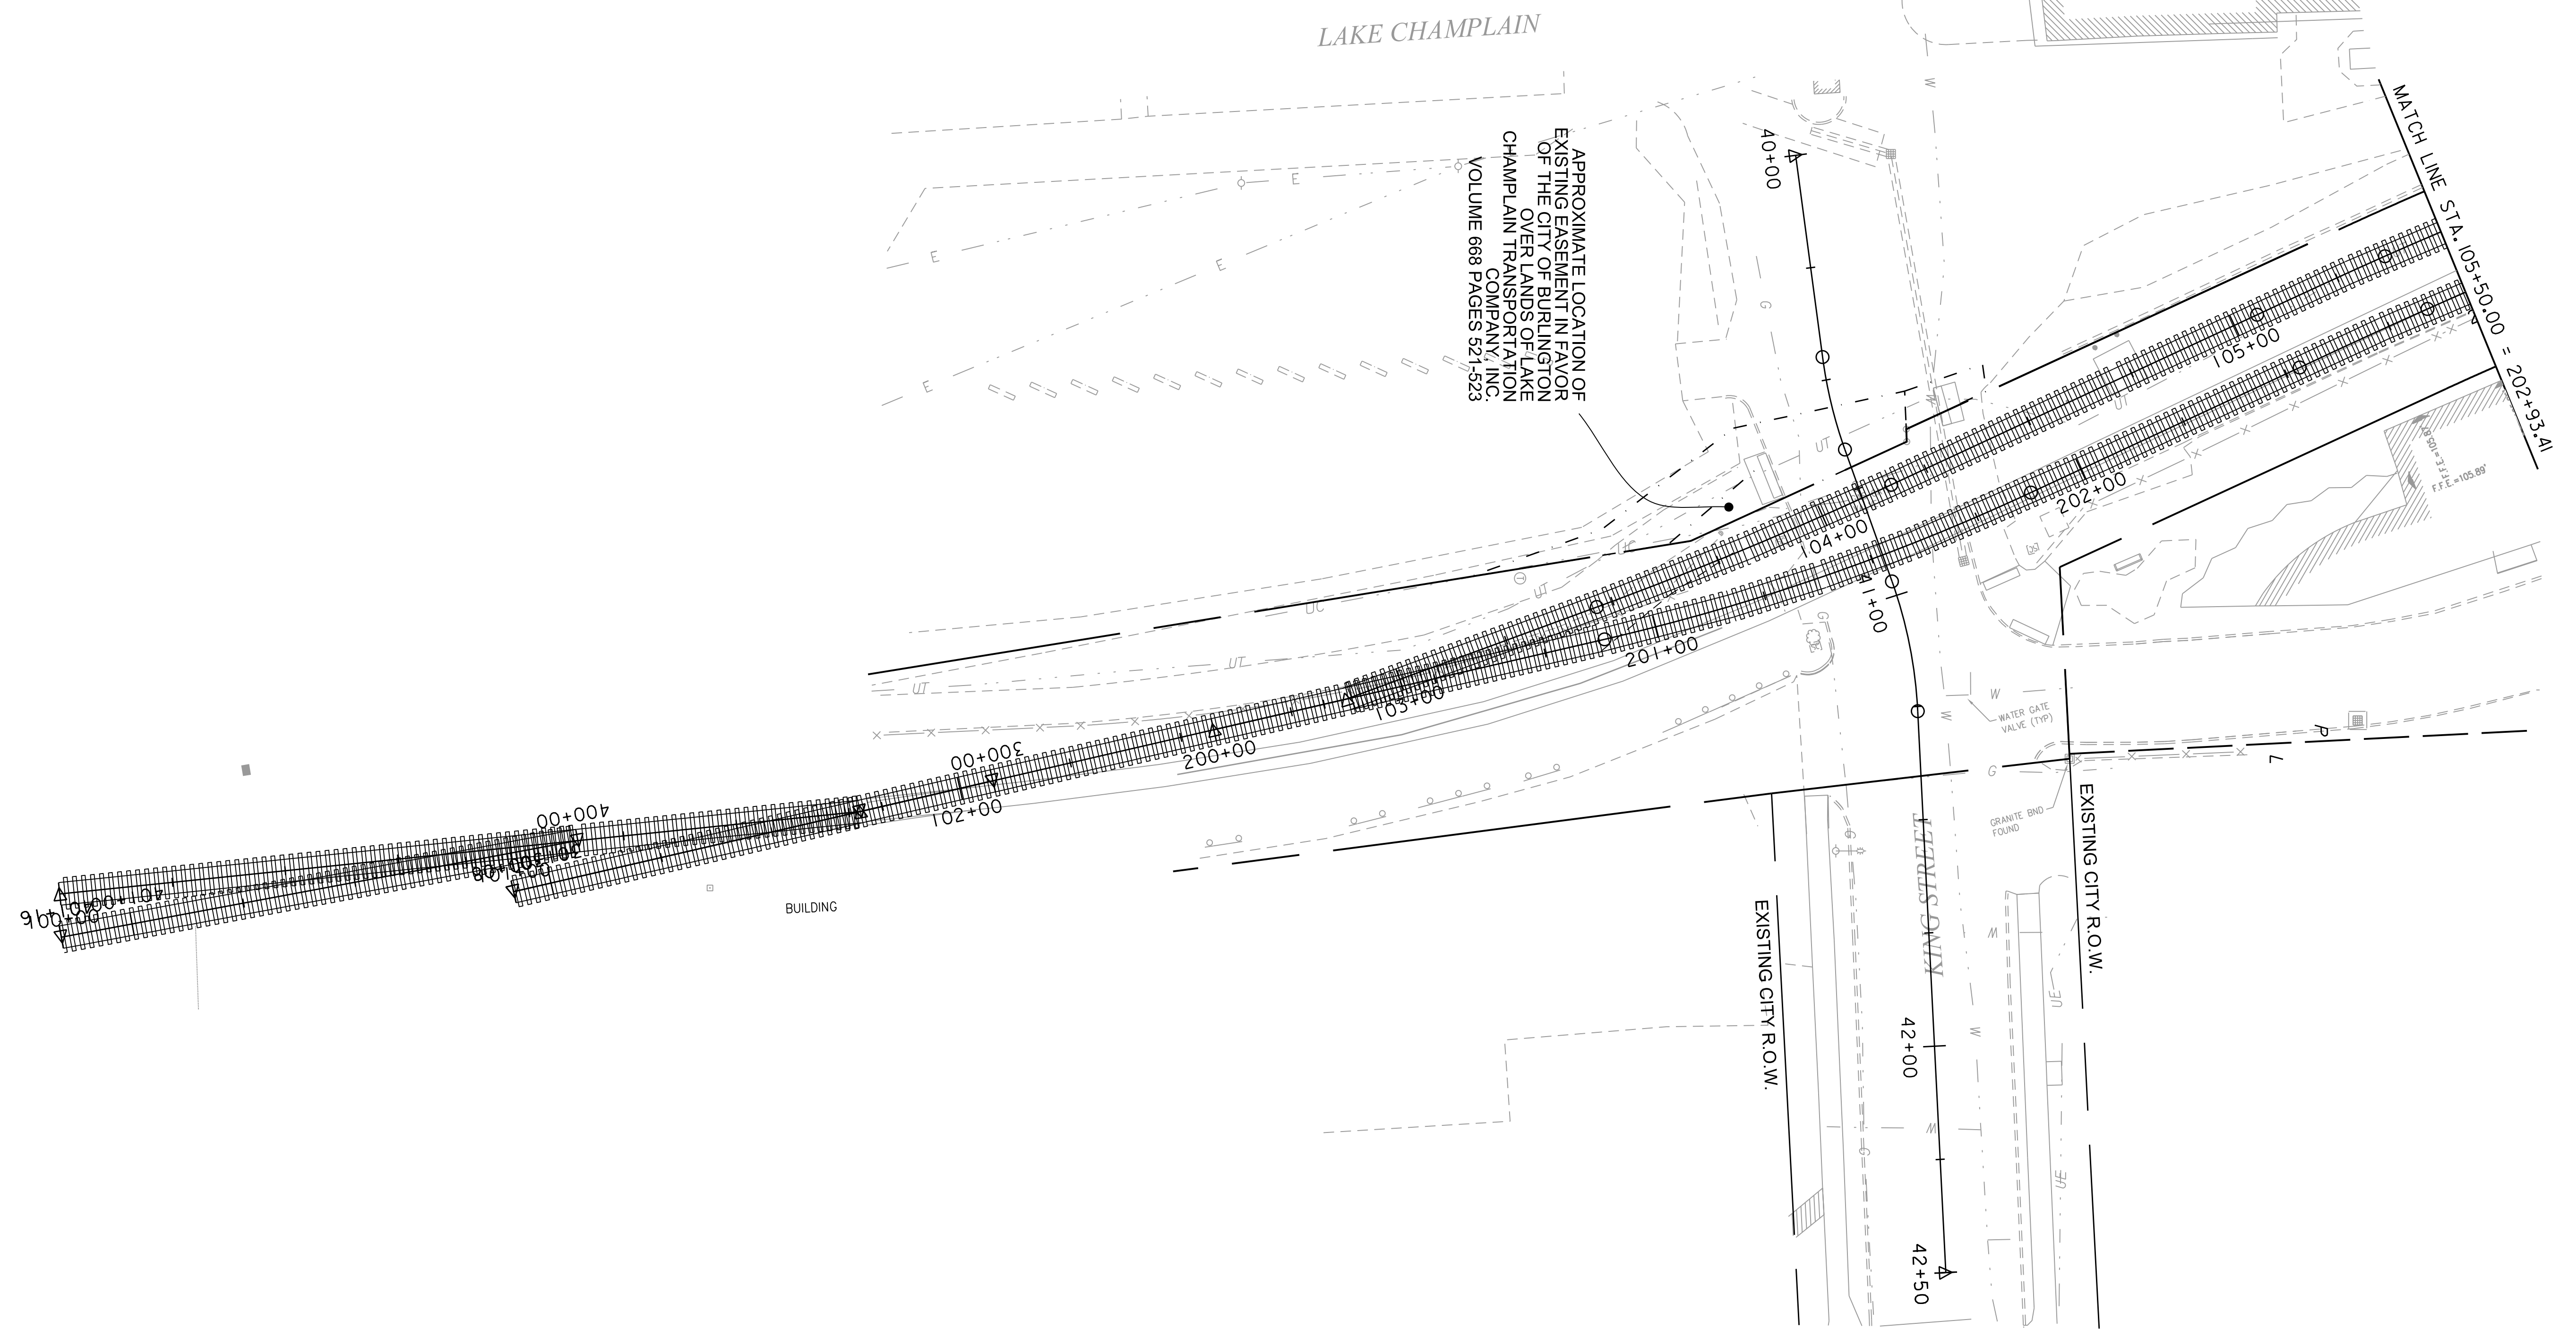



PROJECT NAME:	BURLINGTON	PLOT DATE:	9/3/2019
PROJECT NUMBER:	STP 2035(I5)	DRAWN BY:	R.J. FORBES
FILE NAME:	z14gl77bdr_nuL.dgn	DESIGNED BY:	D.M. PECK
PROJECT LEADER:	S.E. BURBANK	CHECKED BY:	R.J. FORBES
GENERAL LAYOUT SHEET (1 OF 3)		SHEET	1 OF 3

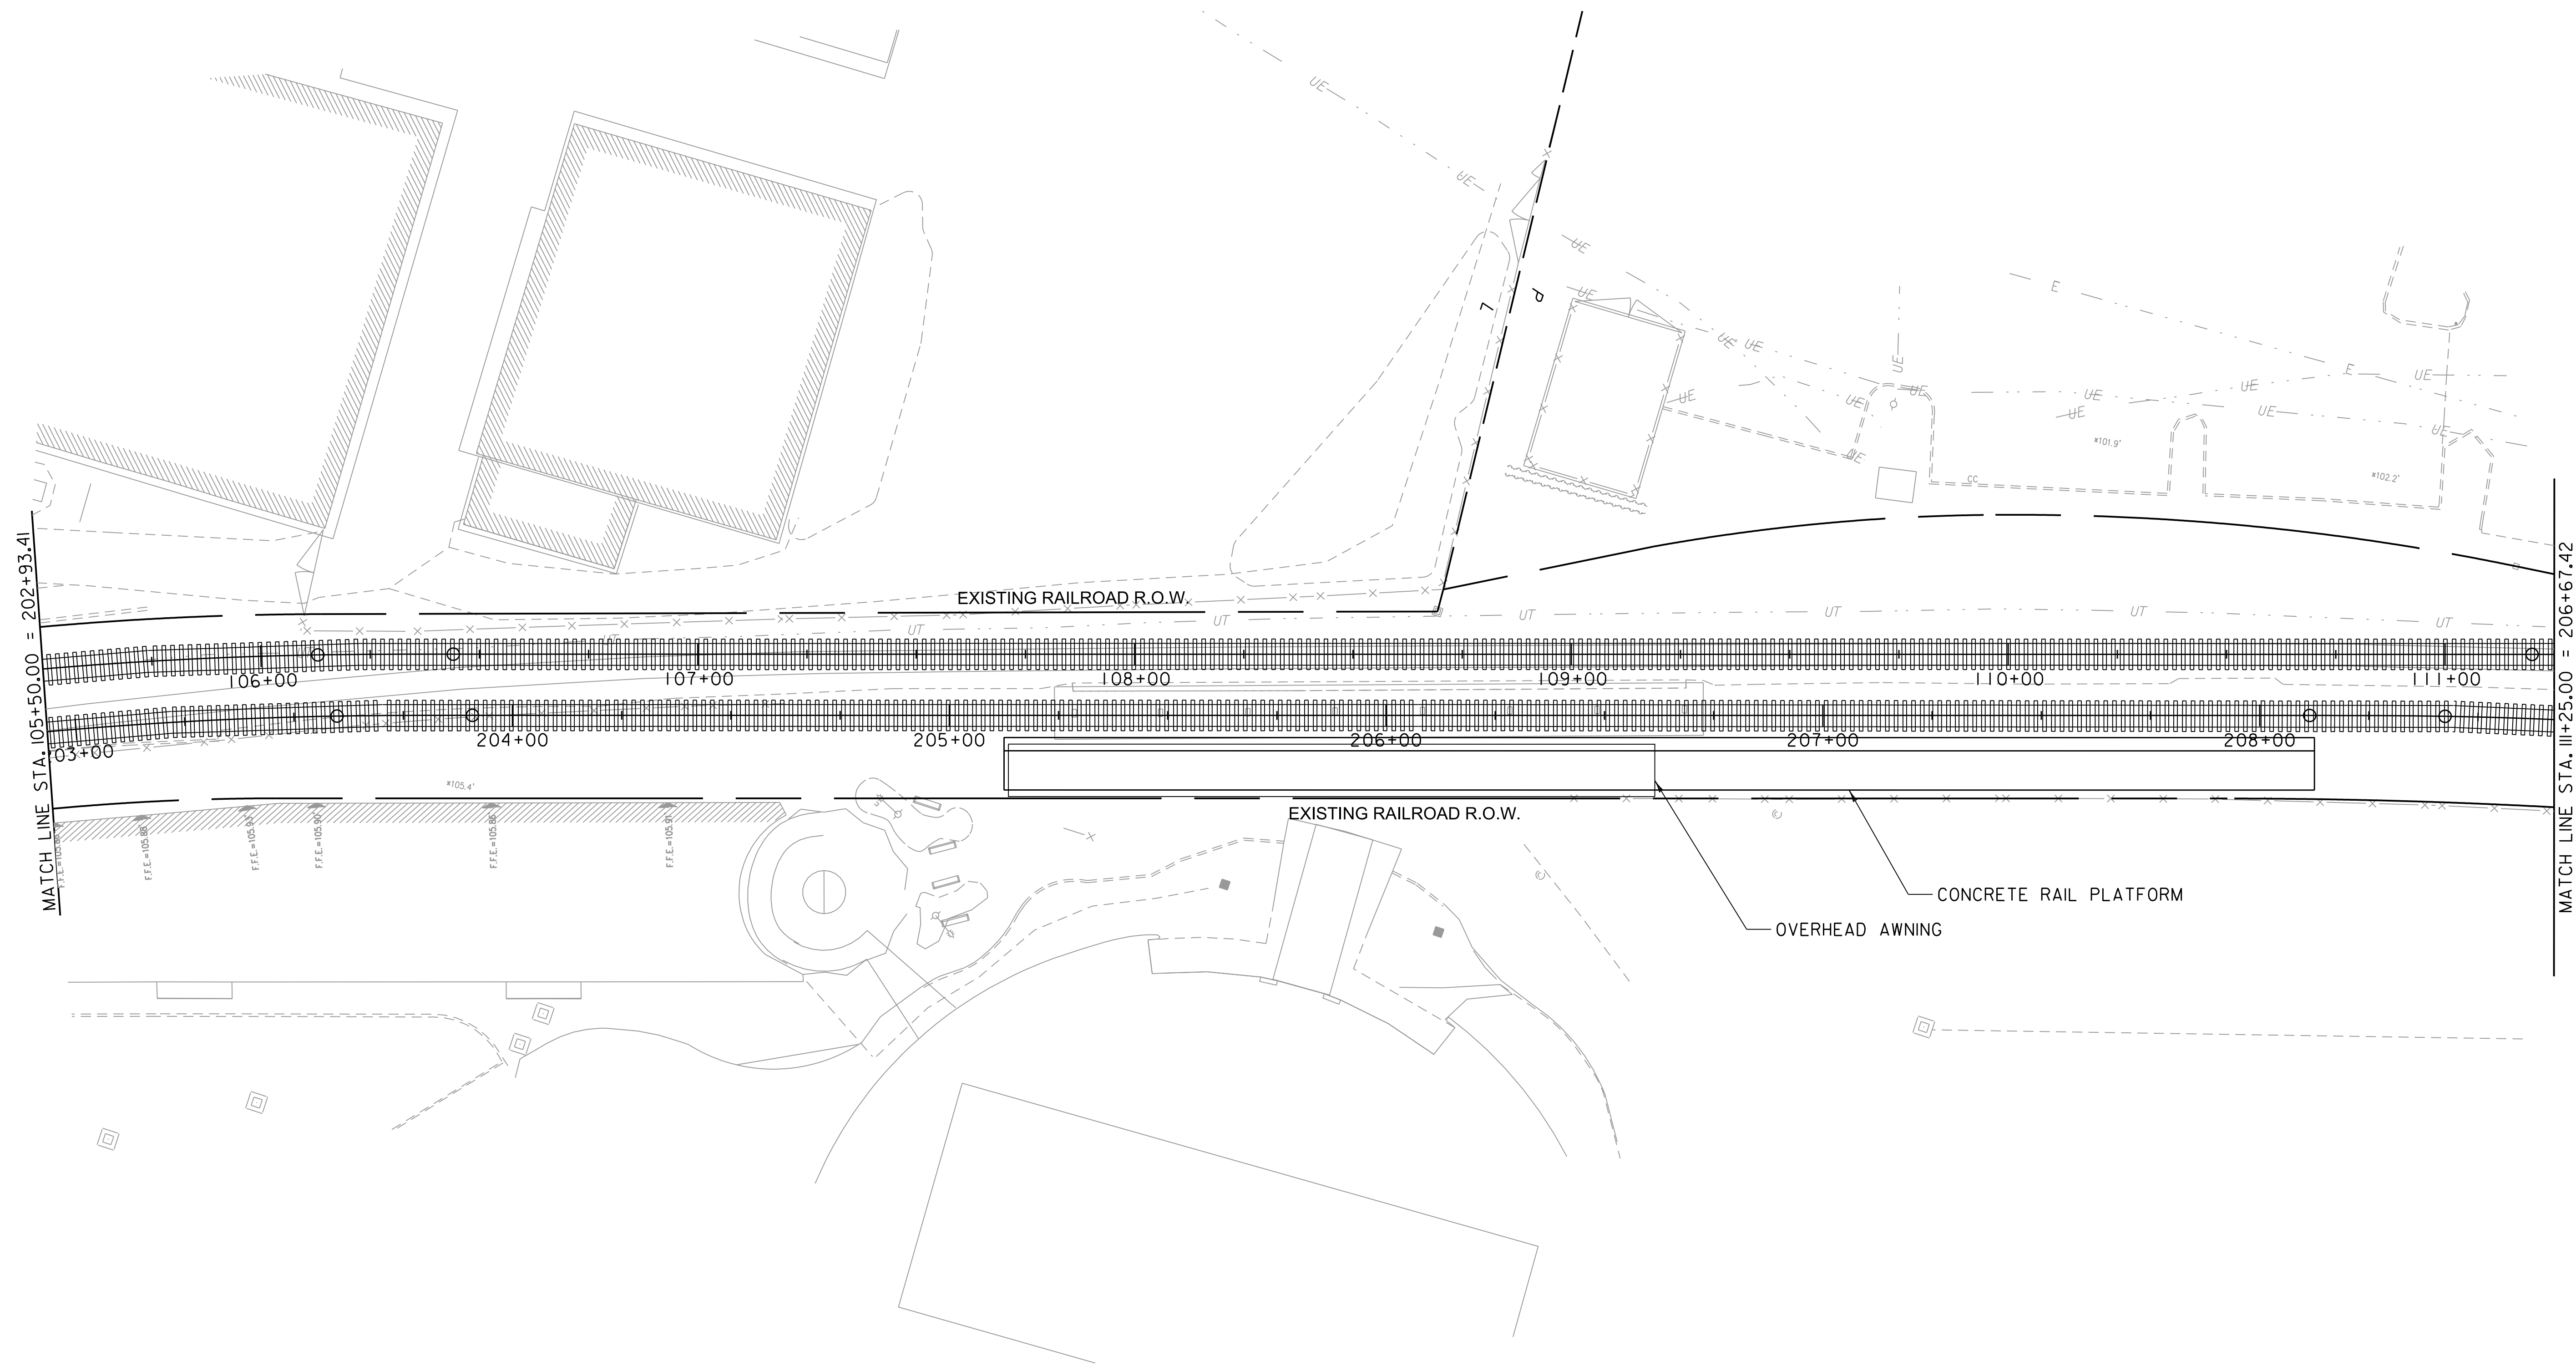

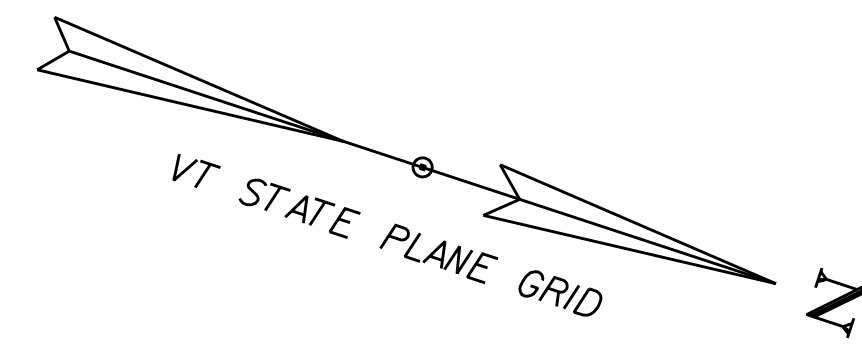

PROJECT NAME: BURLINGTON	
PROJECT NUMBER: STP 2035(I5)	
FILE NAME: z14gl77bdr_nuL.dgn	PLOT DATE: 9/3/2019
PROJECT LEADER: S.E. BURBANK	DRAWN BY: R.J. FORBES
DESIGNED BY: D.M. PECK	CHECKED BY: R.J. FORBES
GENERAL LAYOUT SHEET (2 OF 3)	SHEET 2 OF 3



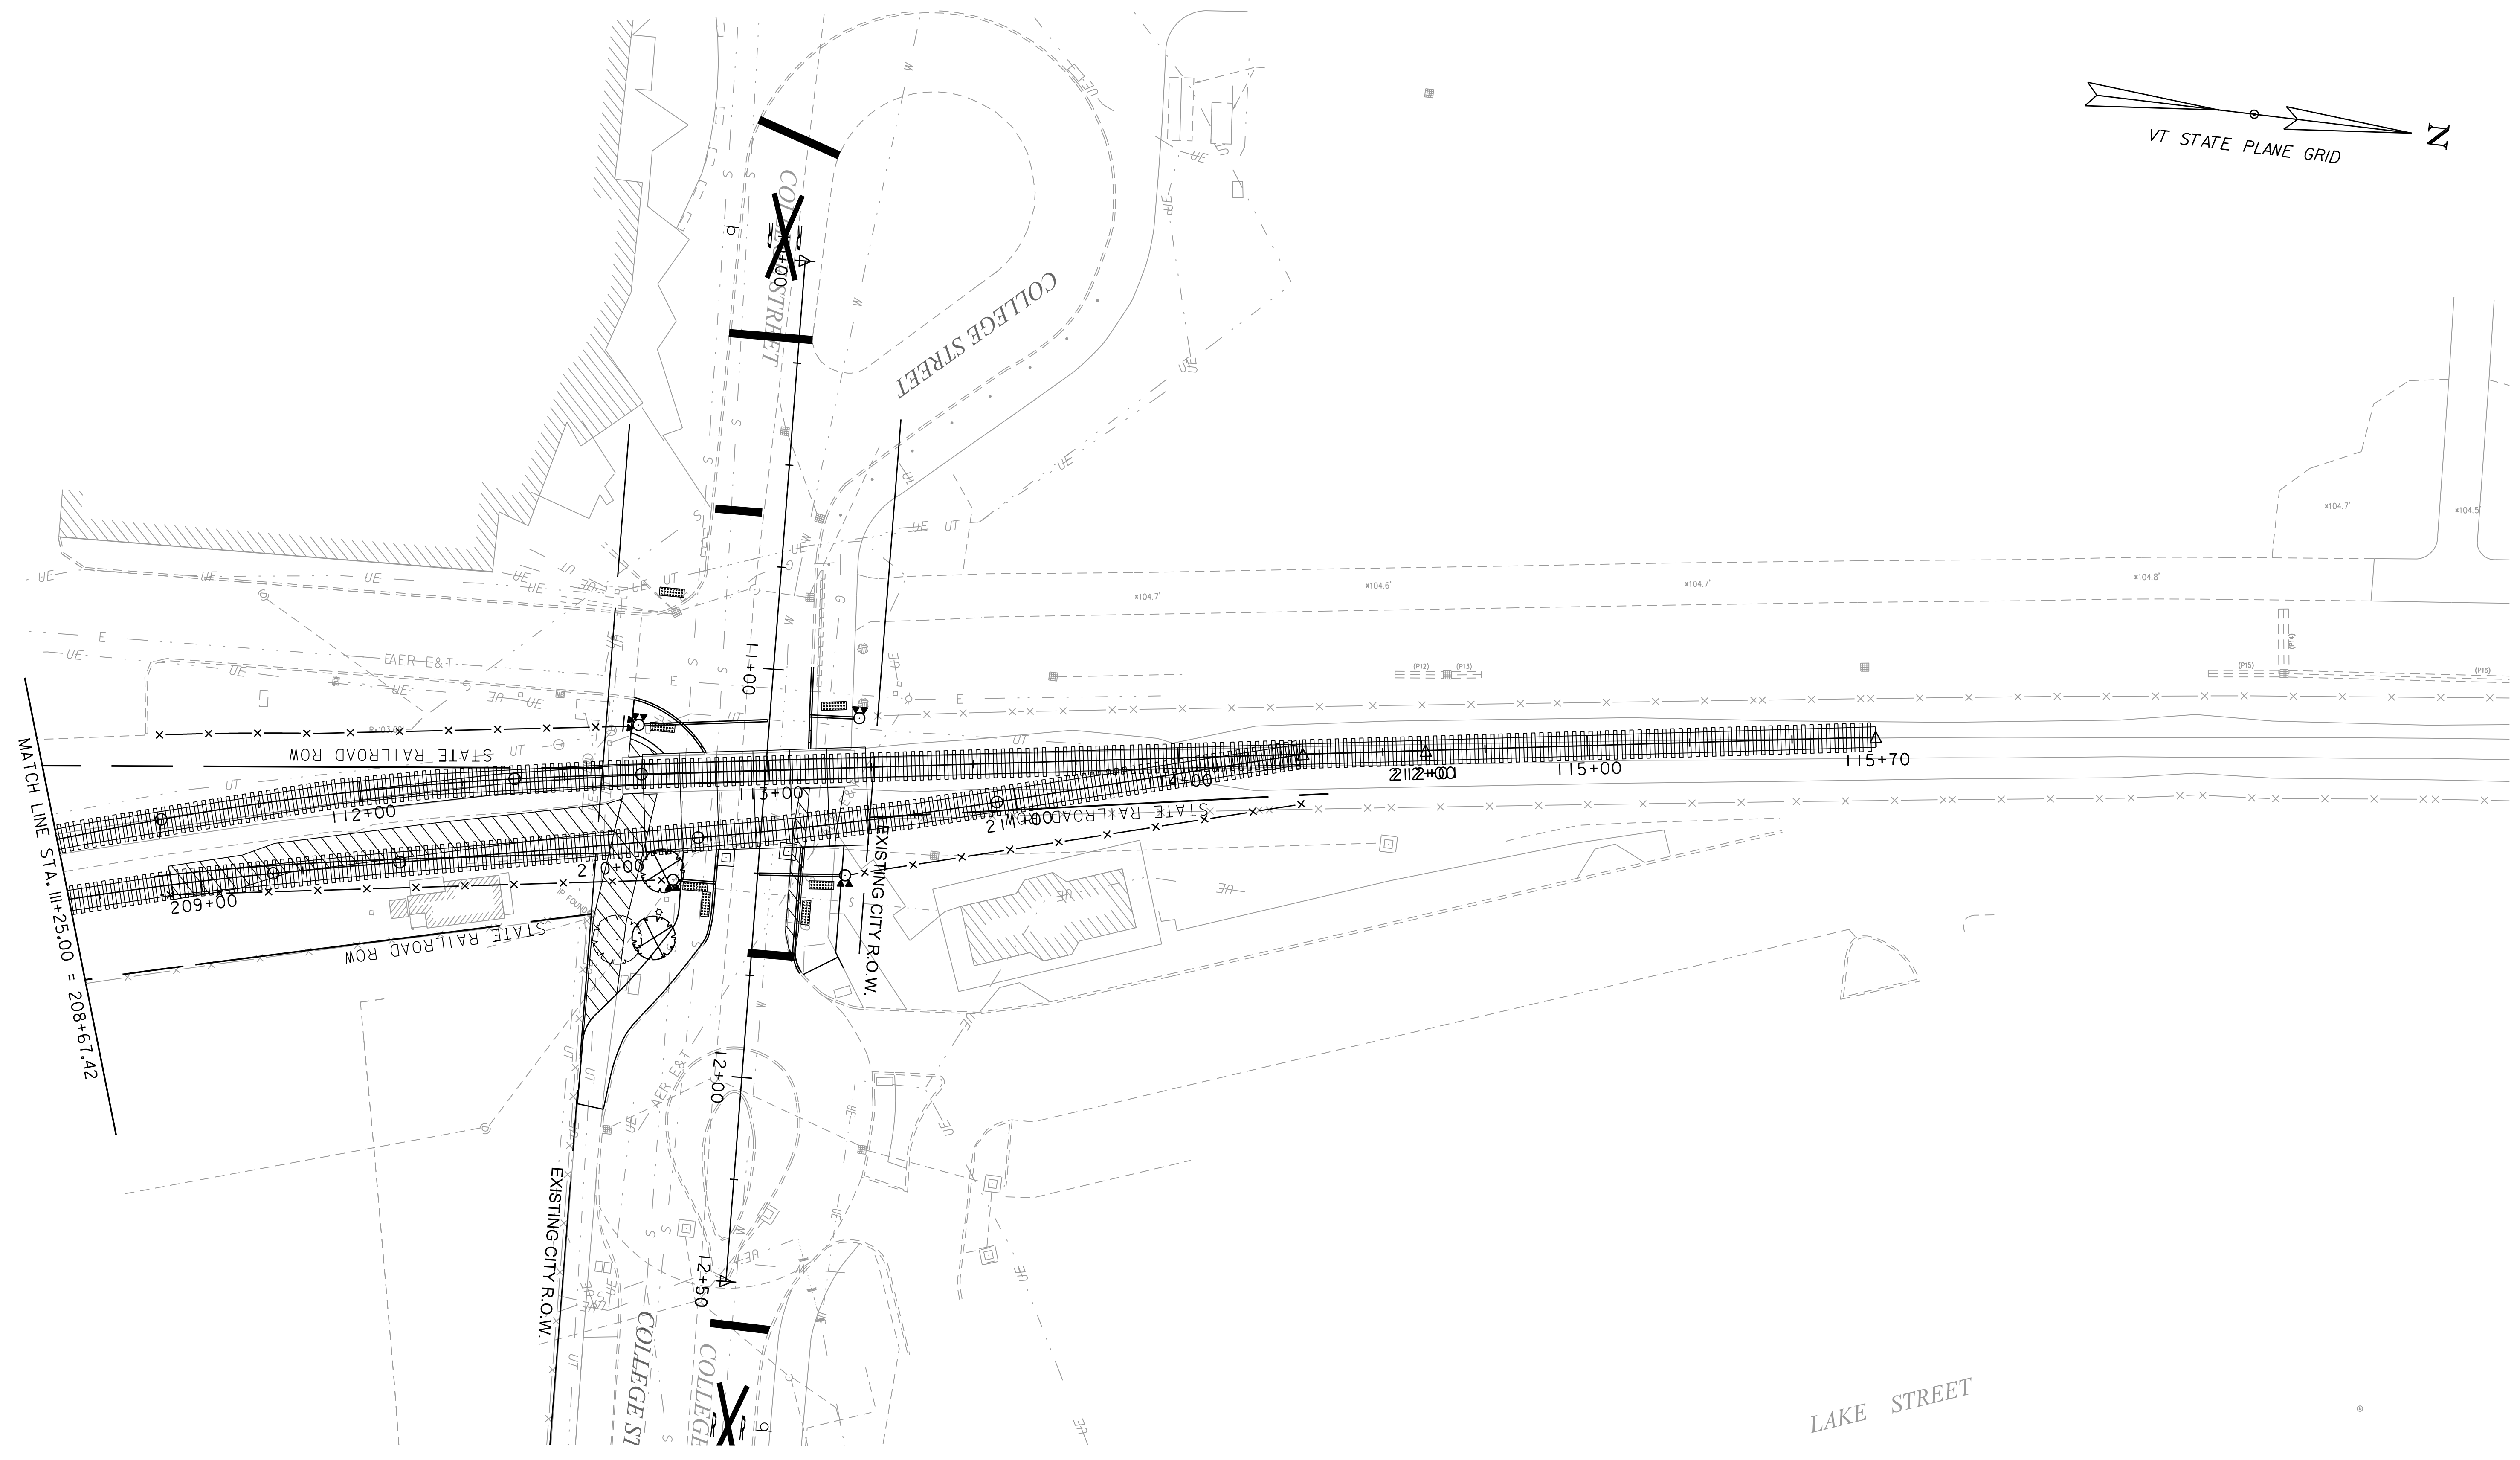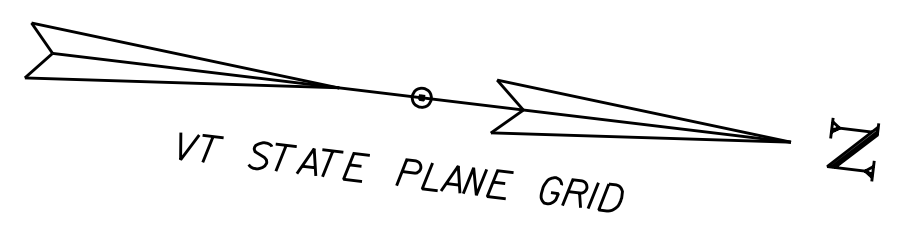

LAKE STREET

PROJECT NAME: BURLINGTON	
PROJECT NUMBER: STP 2035(I5)	
FILE NAME: z14gl77bdr_nuL.dgn	PLOT DATE: 9/3/2019
PROJECT LEADER: S.E. BURBANK	DRAWN BY: R.J. FORBES
DESIGNED BY: D.M. PECK	CHECKED BY: R.J. FORBES
GENERAL LAYOUT SHEET (3 OF 3)	SHEET 3 OF 3

